

51 TYLER DRIVE
 BELLEVUE, IDAHO 83313
 PHONE: 208.308.0443
 FAC: 208.785.3065



REBECCA F. BUNDY,
DESIGN FOR SUSTAINABLE LIVING, LLC
 PO BOX 5416
 KETCHUM, ID 83340
 (208) 725-4020

REVISION	STATUS
1	10/3/07
2	2/12/08

REV. DATE


JOHN & JIM KANELITSAS
441 WARMSPRINGS ROAD
KETCHUM, IDAHO 83340
PORCH/GARAGE ADDITIONS

SCALE

DATE 11/30/07


DRAWING NO.

SHT. OF

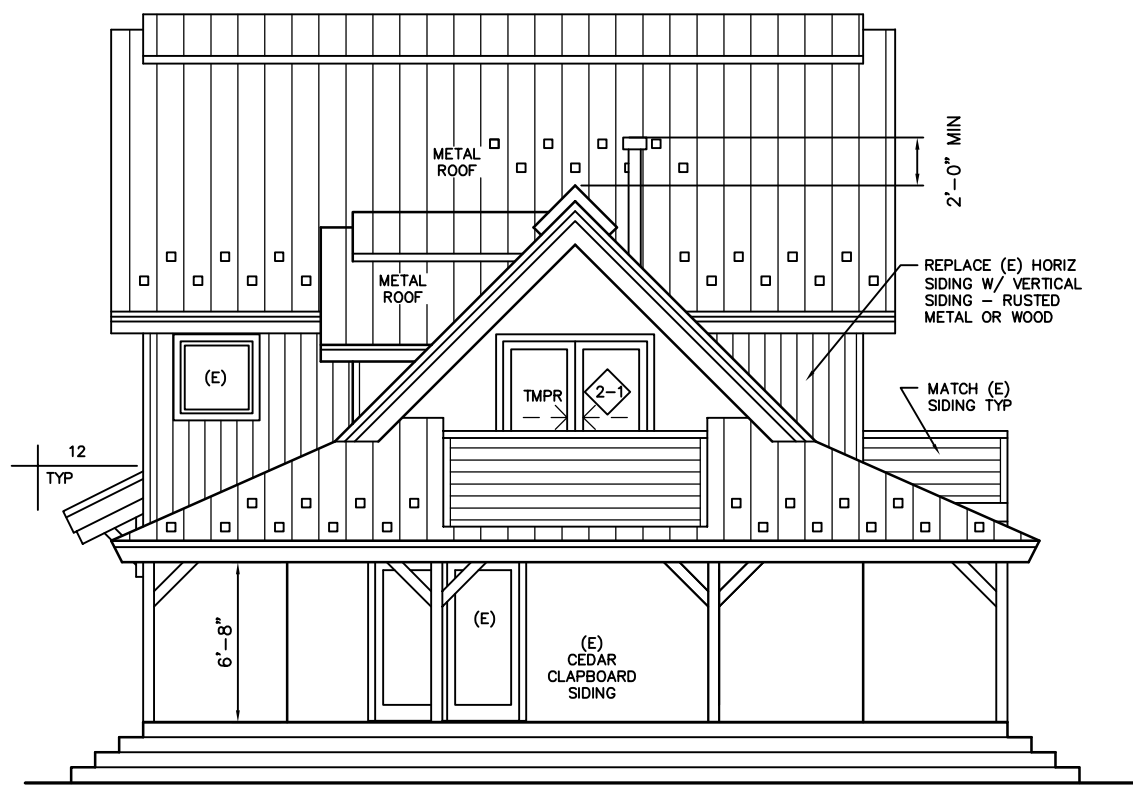

EAST ELEVATION

1/8" = 1'-0"

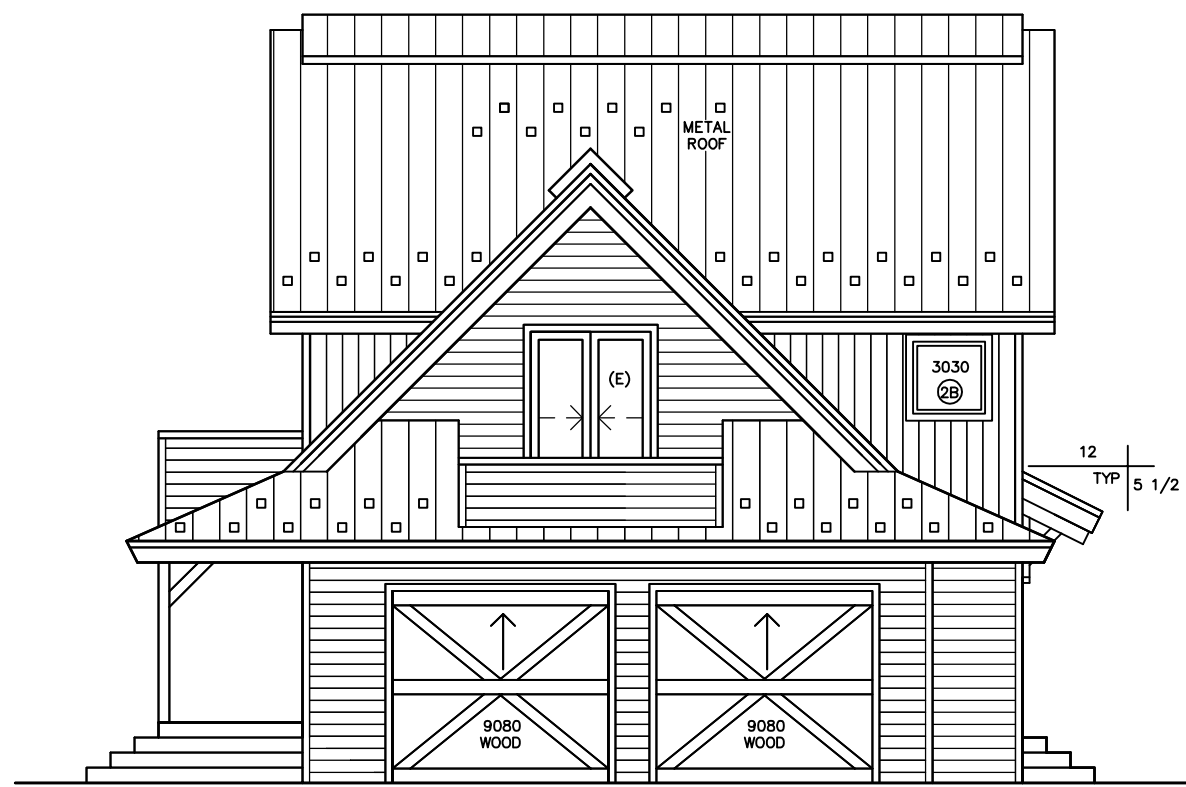

WEST ELEVATION

1/8" = 1'-0"