


REV.	DATE
1	10/3/07
2	2/12/08

JOHN & JIM KANELLITSAS
 441 WARMSPRINGS ROAD
 KETCHUM, IDAHO 83340
 PORCH/GARAGE ADDITIONS

SCALE
 DATE 11/30/07
 DRAWING NO.

SHT. OF

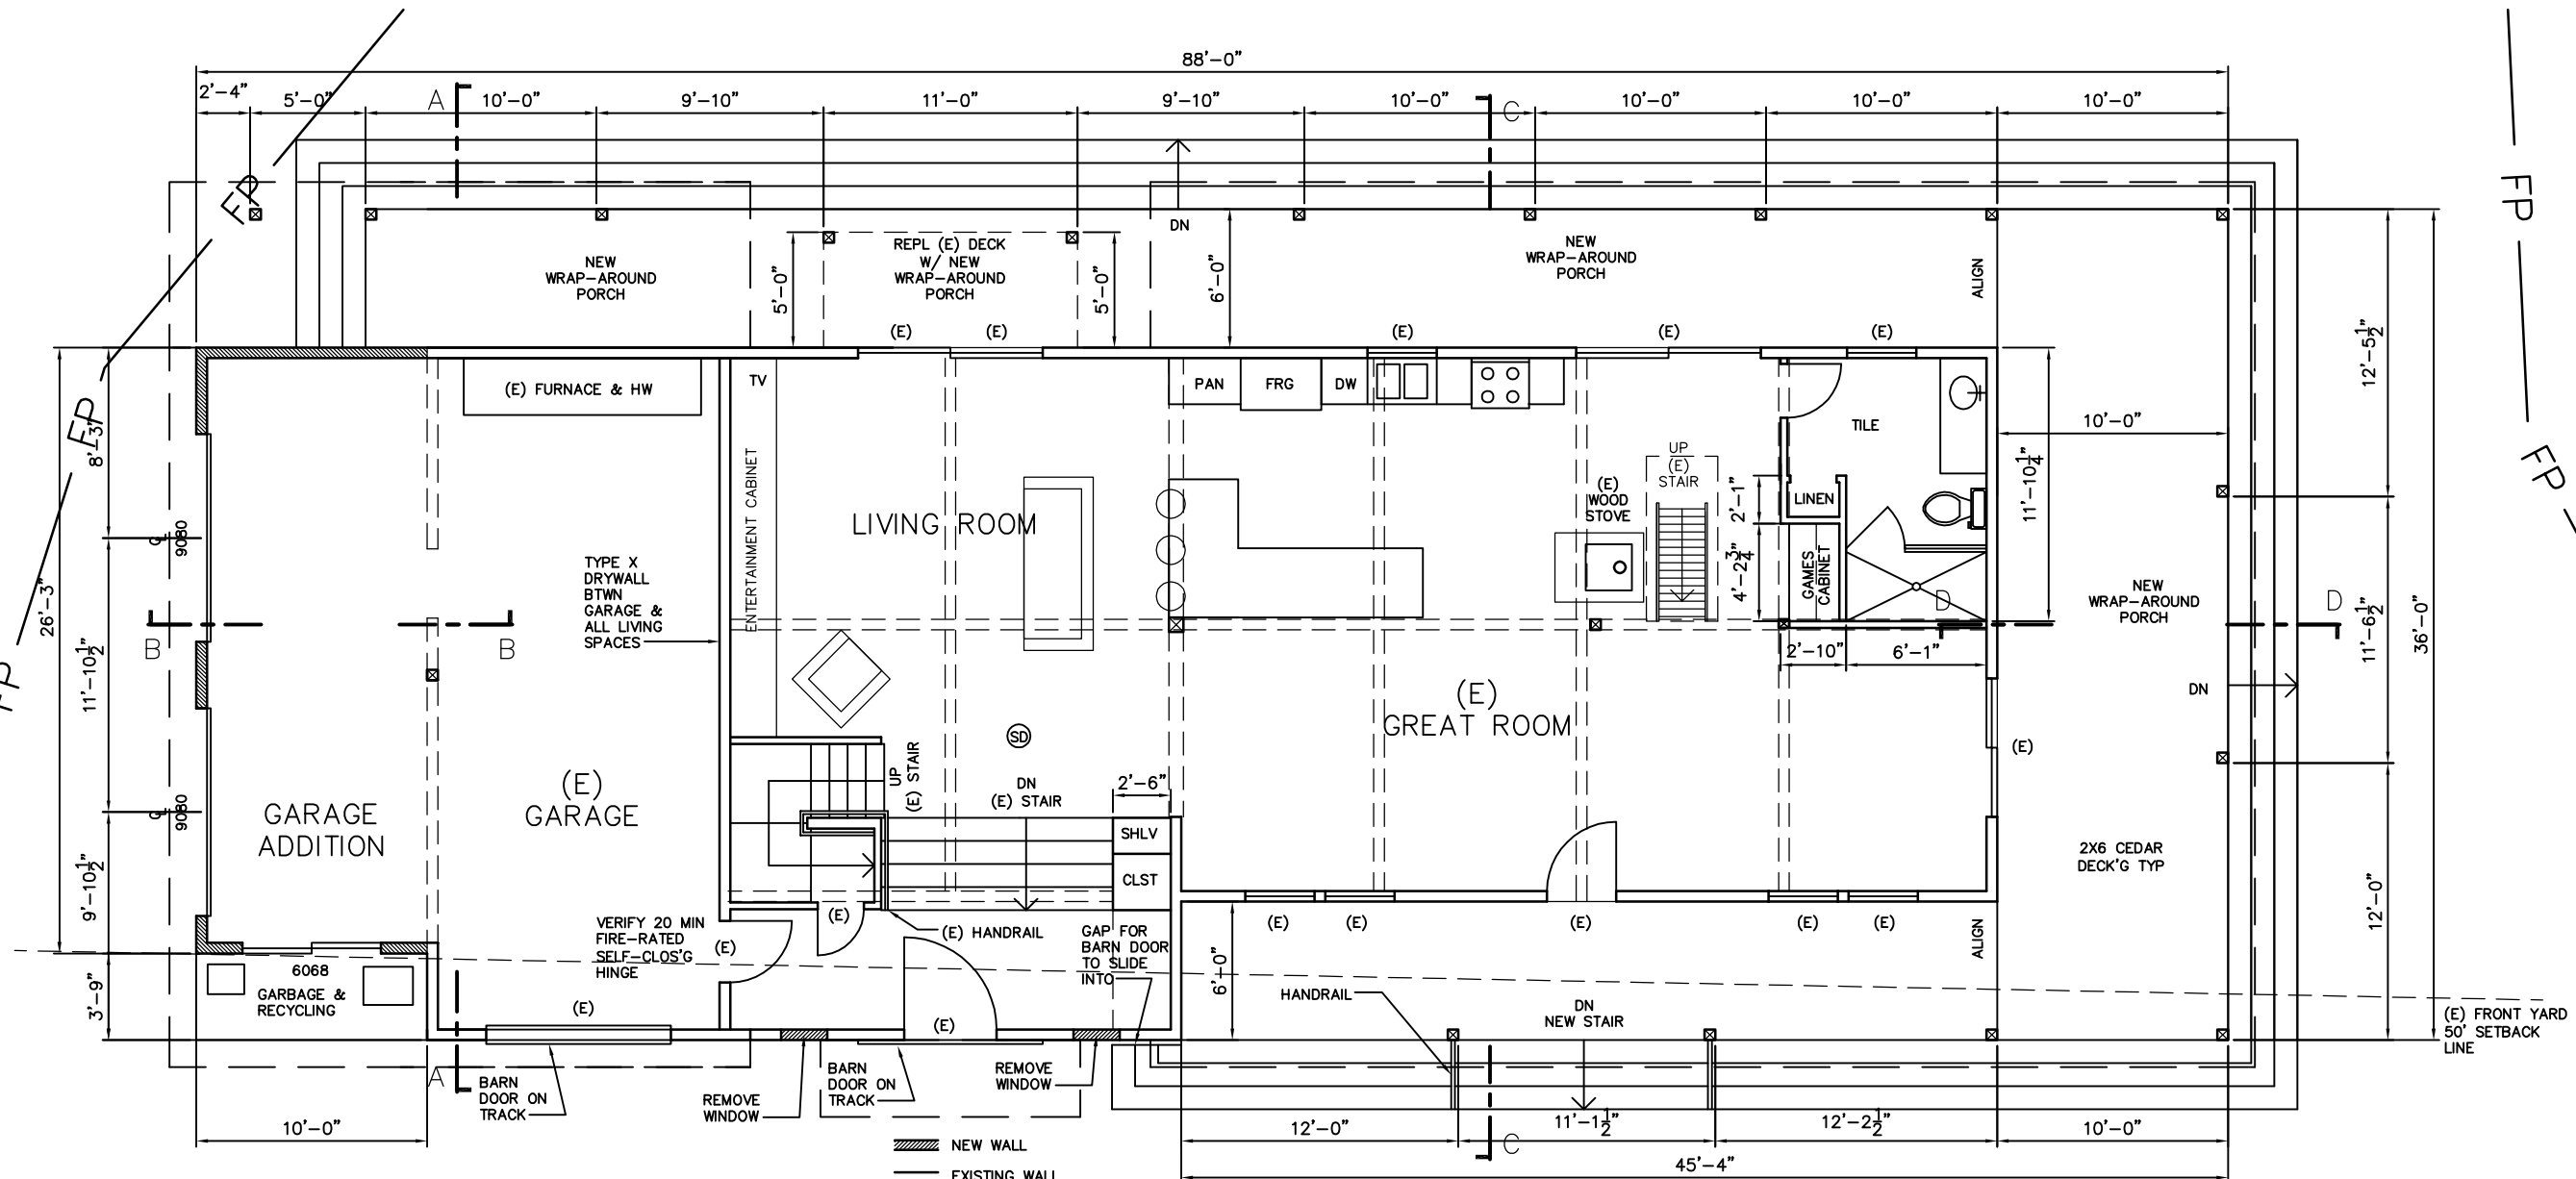

MAIN FLOOR PLAN 1/8" = 1'-0"
 1/4" = 1'-0"

- NEW WALL
- EXISTING WALL
- REMOVED WALL

STAIR NOTE:
 7 3/4" RISE MAX, 10" TREAD MIN
 1 1/2"-2" GRASPABLE HANDRAIL
 HANDRAIL 34-38" ABV TREAD NOSE
 RQD FOR STAIRWAYS OF MORE THAN (1) RISER