


SOUTH ELEVATION

1/8" = 1'-0"

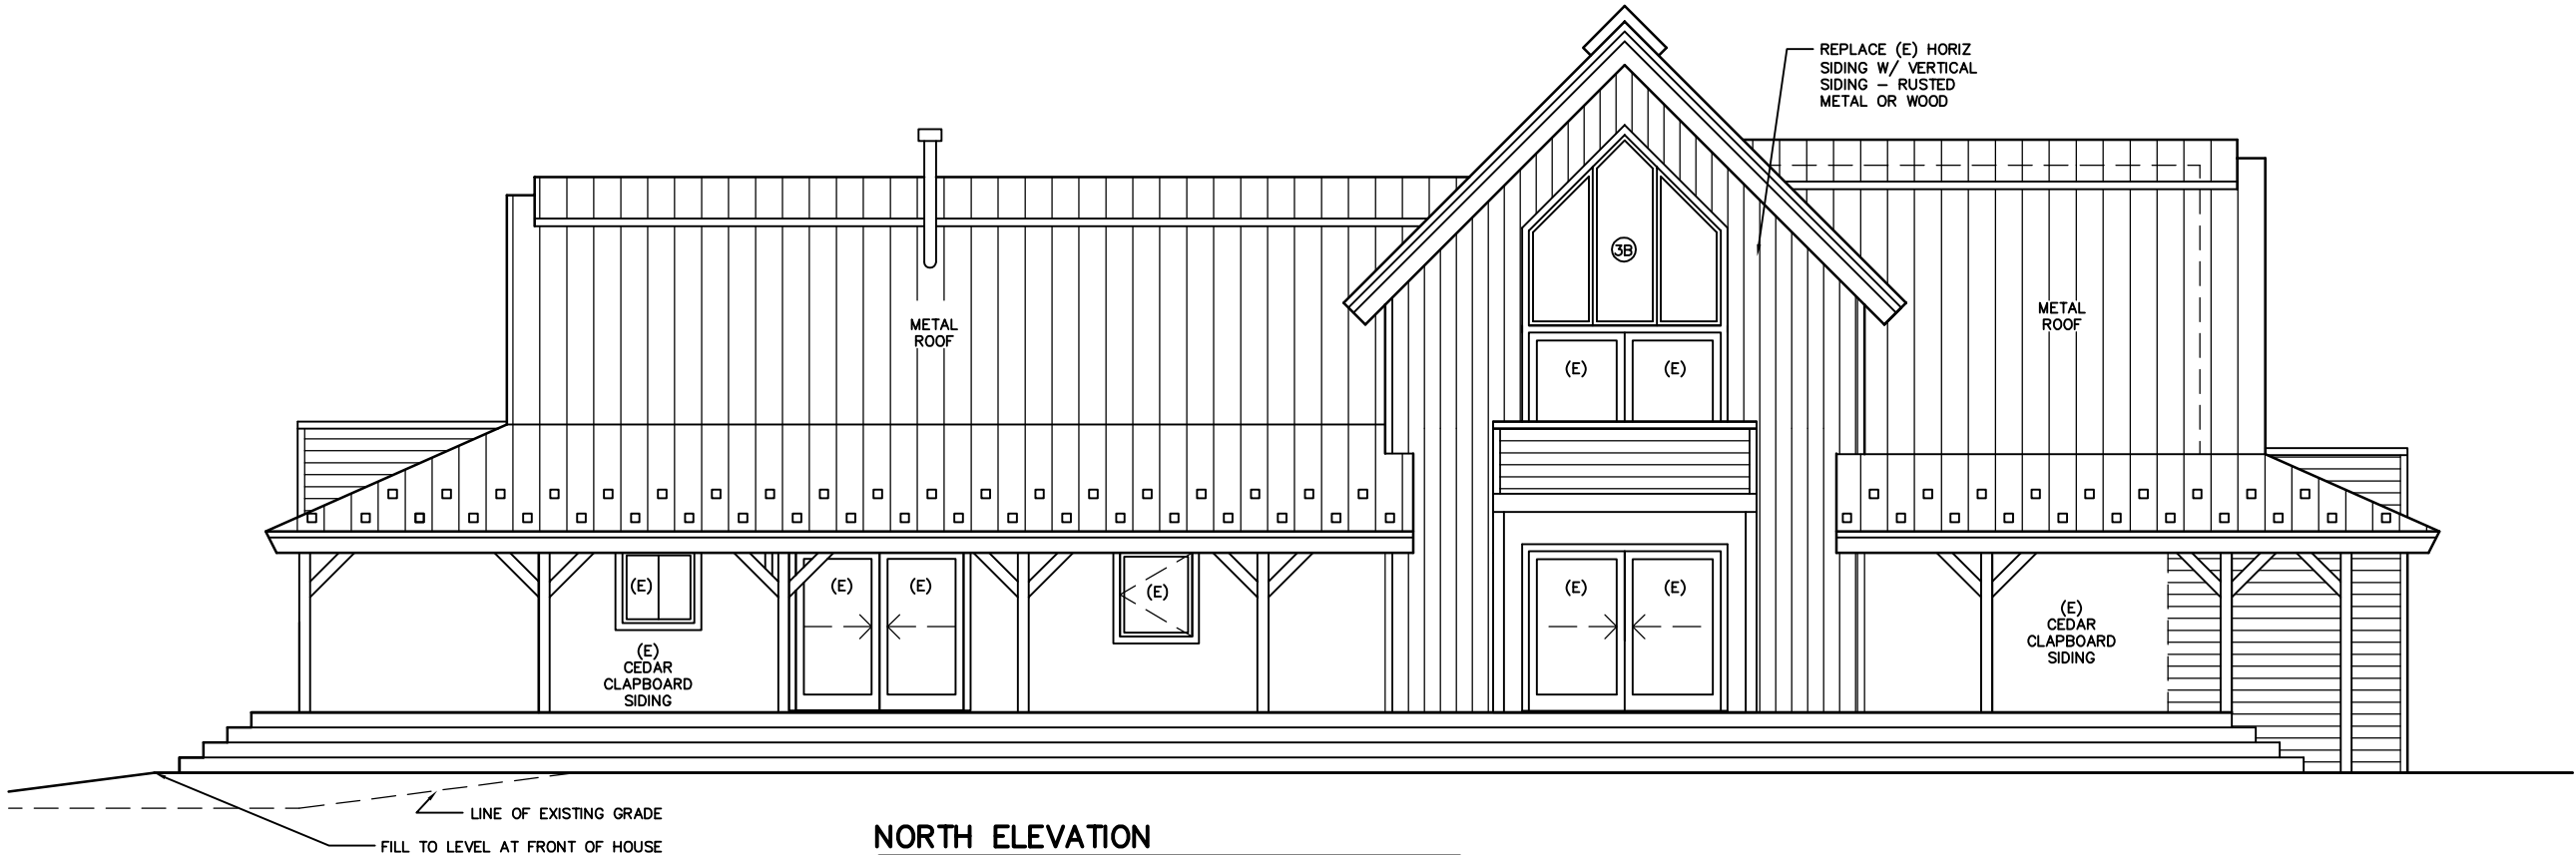

NORTH ELEVATION

1/8" = 1'-0"

51 TYLER DRIVE
 BELLEVUE, IDAHO 83313
 PHONE: 208.308.0443
 FAX: 208.785.2065

MURAR
 ENGINEERING
 & DESIGN PLLC

REBECCA F. BUNDY,
DESIGN FOR SUSTAINABLE LIVING, LLC
 P.O. BOX 5416
 KETCHUM, ID 83340
 (208) 725-4020

REVISION STATUS	
NO.	DATE
1	10/3/07
2	2/12/08

JOHN & JIM KANELLITSAS
441 WARMSPRINGS ROAD
KETCHUM, IDAHO 83340
PORCH/GARAGE ADDITIONS

SCALE
 DATE 11/30/07
 DRAWING NO.

SHT. OF