


SOUTH ELEVATION

SCALE 1/4" = 1'-0"

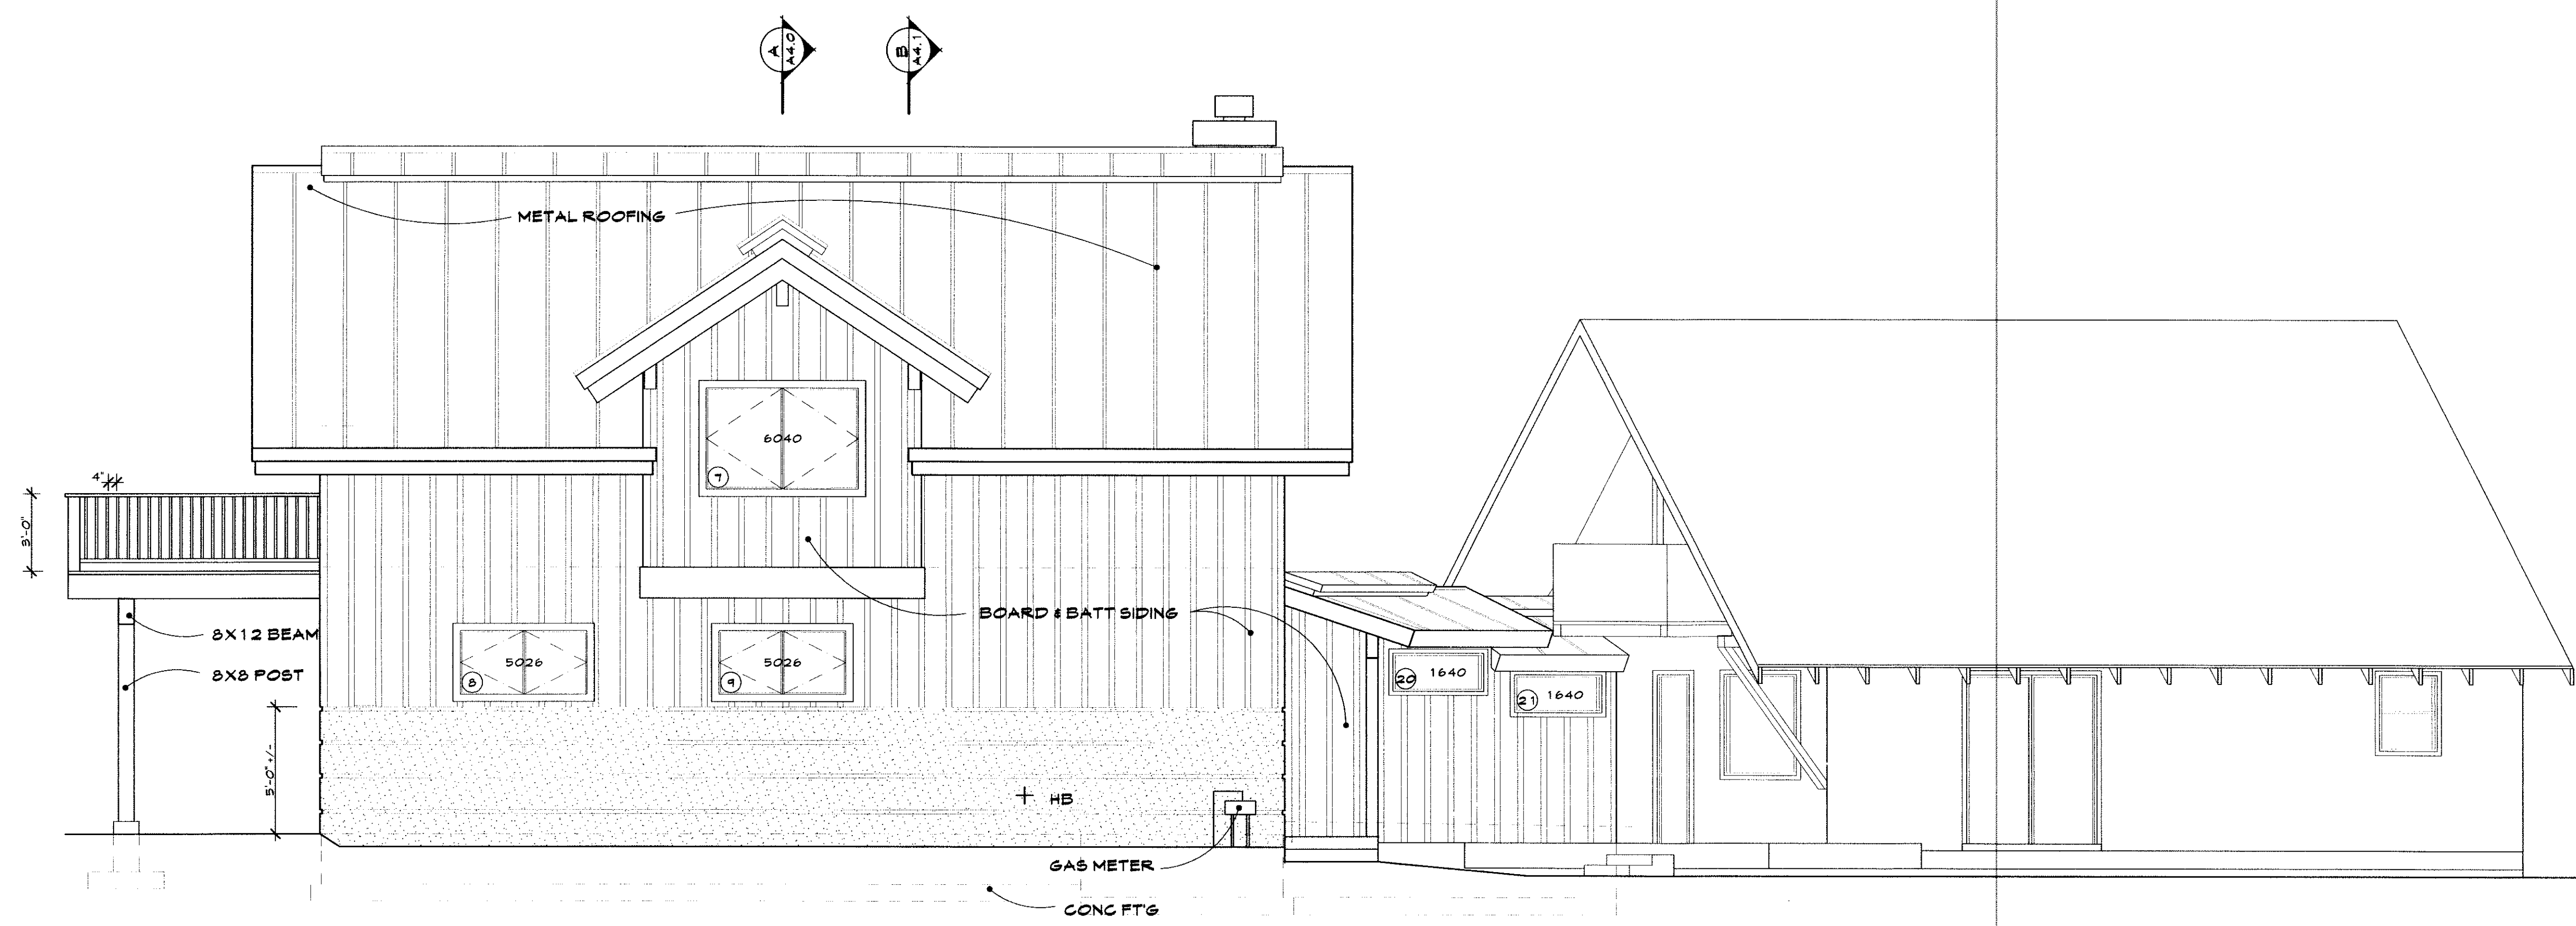

EAST ELEVATION

SCALE 1/4" = 1'-0"

9-10-08

**DUPONT
GARAGE / GUEST BEDROOM**

**KNOX BARCLAY A. I. A.
ARCHITECT**
BOX 848 KETCHUM, IDAHO 83340 (208) 726-7675

A3.0

THESE DRAWINGS AND DESIGNS ARE THE PROPERTY OF KNOX BARCLAY ARCHITECTURE. ANY USE OR REPRODUCTION WITHOUT THE WRITTEN PERMISSION IS PROHIBITED.