


NORTH ELEVATION

SCALE 1/4" = 1'-0"

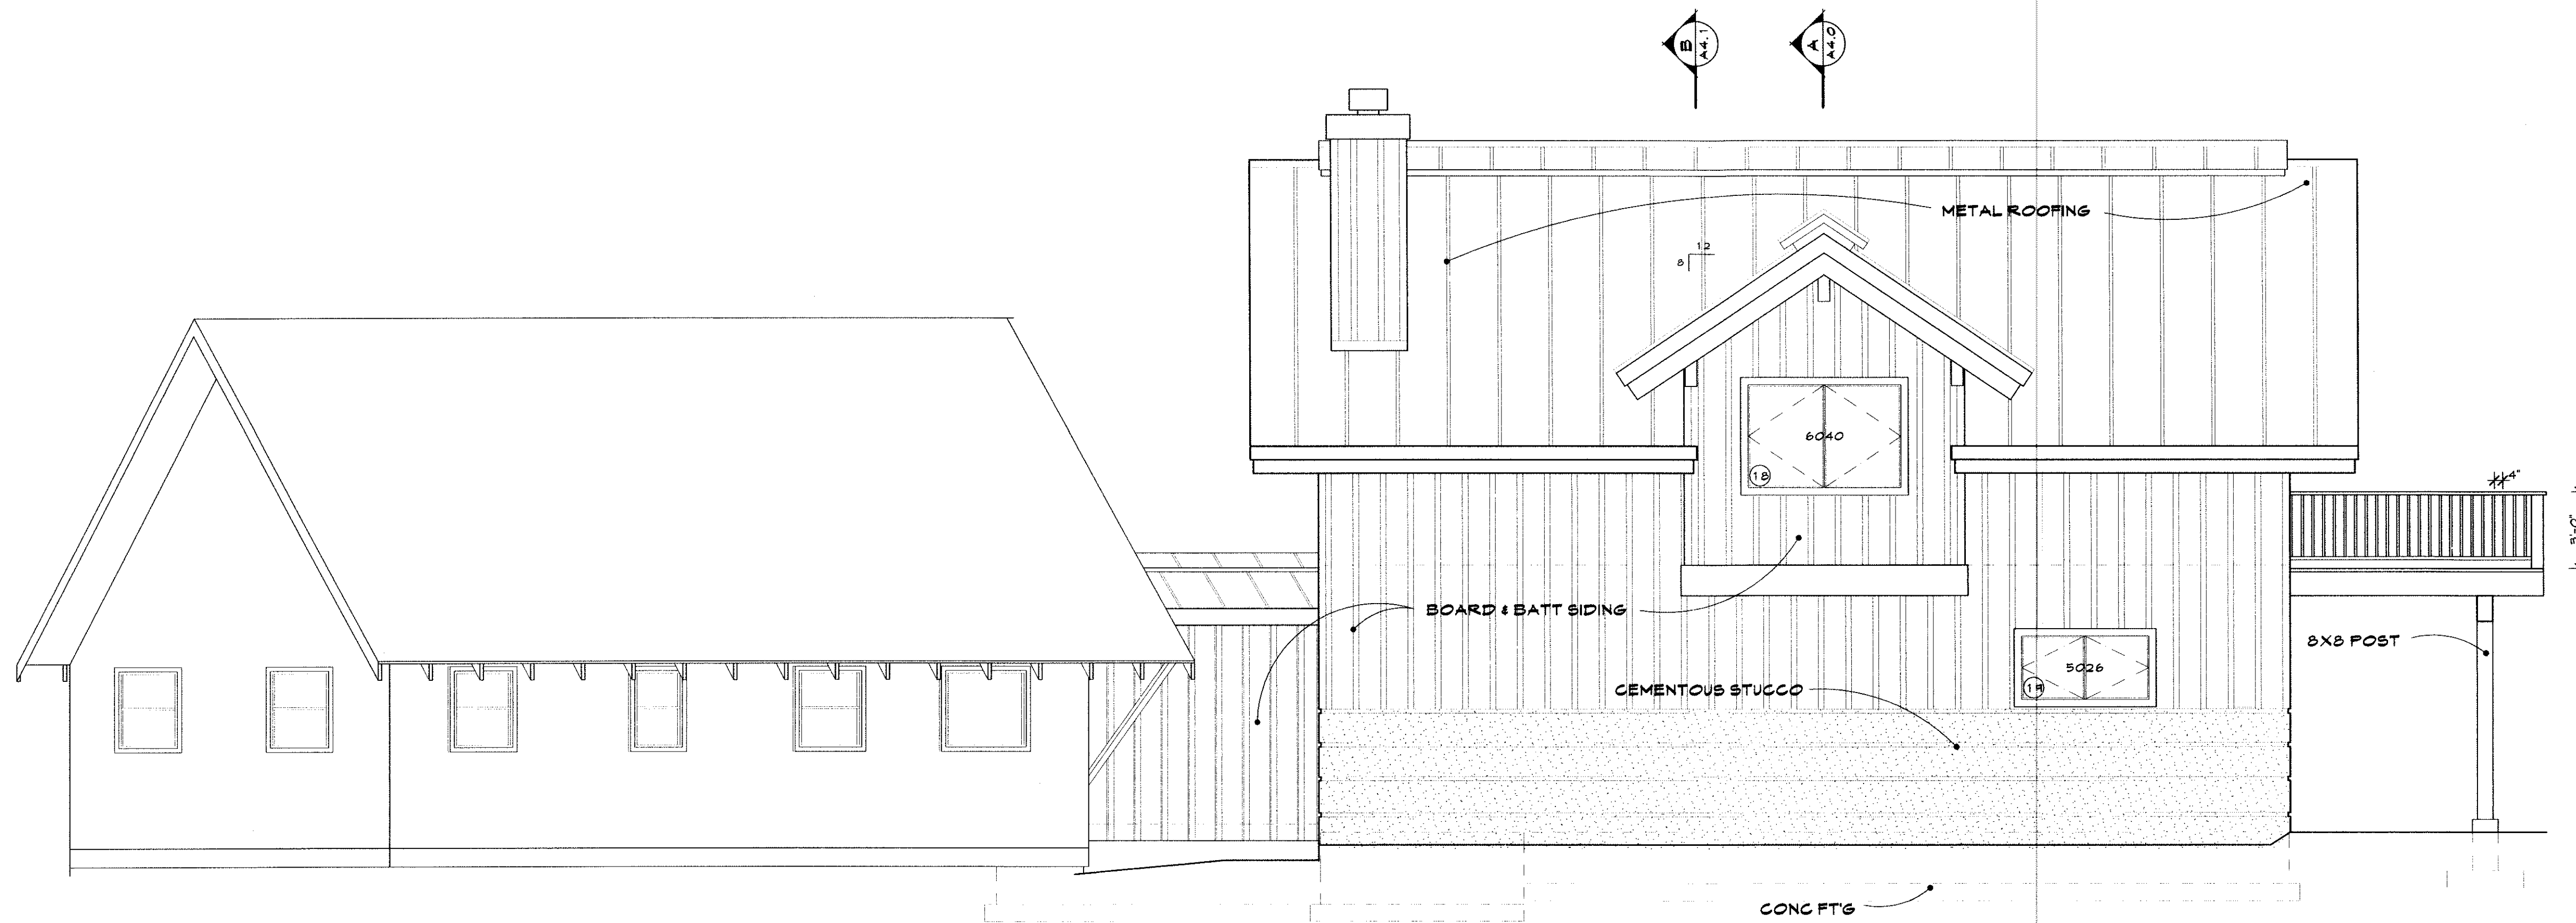

WEST ELEVATION

SCALE 1/4" = 1'-0"

9-10-08

**DUPONT
GARAGE / GUEST BEDROOM**

**KNOX BARCLAY A. I. A.
ARCHITECT**

BOX 343 KETCHUM, IDAHO 83340 (208) 726-7673

A3.1

THESE DRAWINGS AND DESIGNS ARE THE PROPERTY OF KNOX BARCLAY ARCHITECTURE. ANY USE OR REPRODUCTION WITHOUT THE WRITTEN PERMISSION IS PROHIBITED.