


(CORNER 540)

276.19'

(CORNER 539)

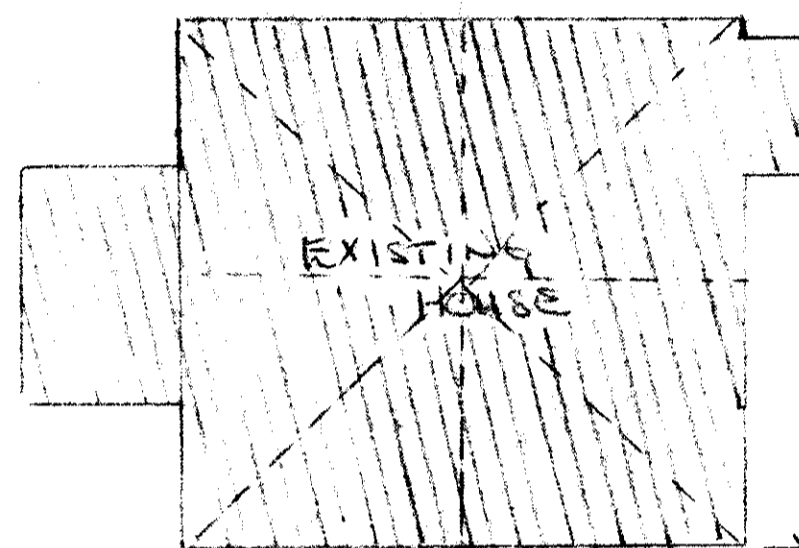

WALL HOUSE

LOT 47
22,663.9 ± SQ FT
.52 ACRES

PROPOSED ADDITION

GARAGE/
MASTER BATH
BEDROOM

82'-0"

PROPOSED
SETBACK
15'-0"

273.80'

TO PROPERTY
CORNER 541

115'

24'-0"

CL 134'

TO PROPERTY
CORNER
537

LOT #47		
SITE PLAN LOWER BOARD RANCH		
SCALE: 1" = 10'-0"	APPROVED BY:	DRAWN BY: <i>majoris</i>
DATE: 3/28/05		REVISED:
FILED IN ADDITION		
LOT #47 LOWER BOARD RANCH		DRAWING NUMBER