




SOUTH-EAST SKETCH

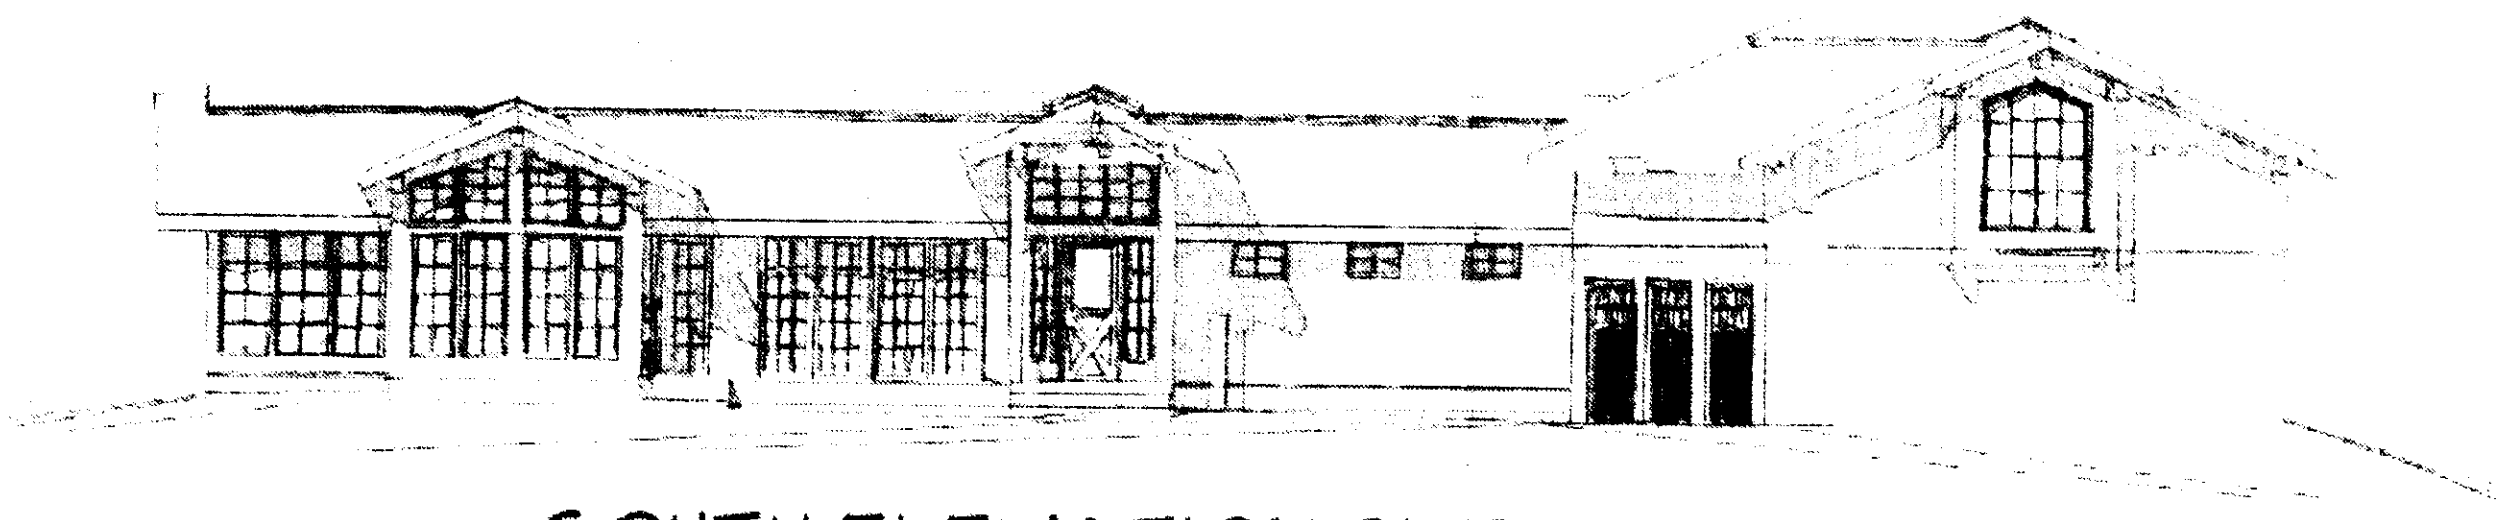

SOUTH ELEVATION SKETCH

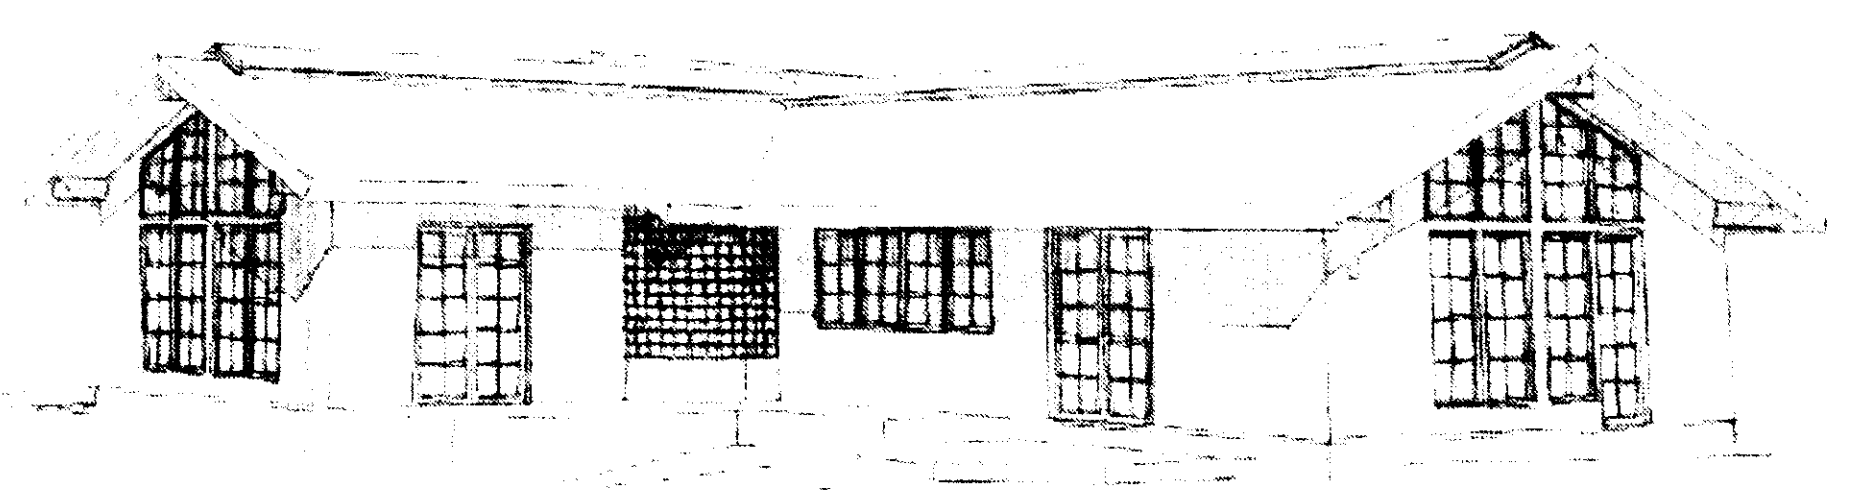



NORTH-WEST SKETCH

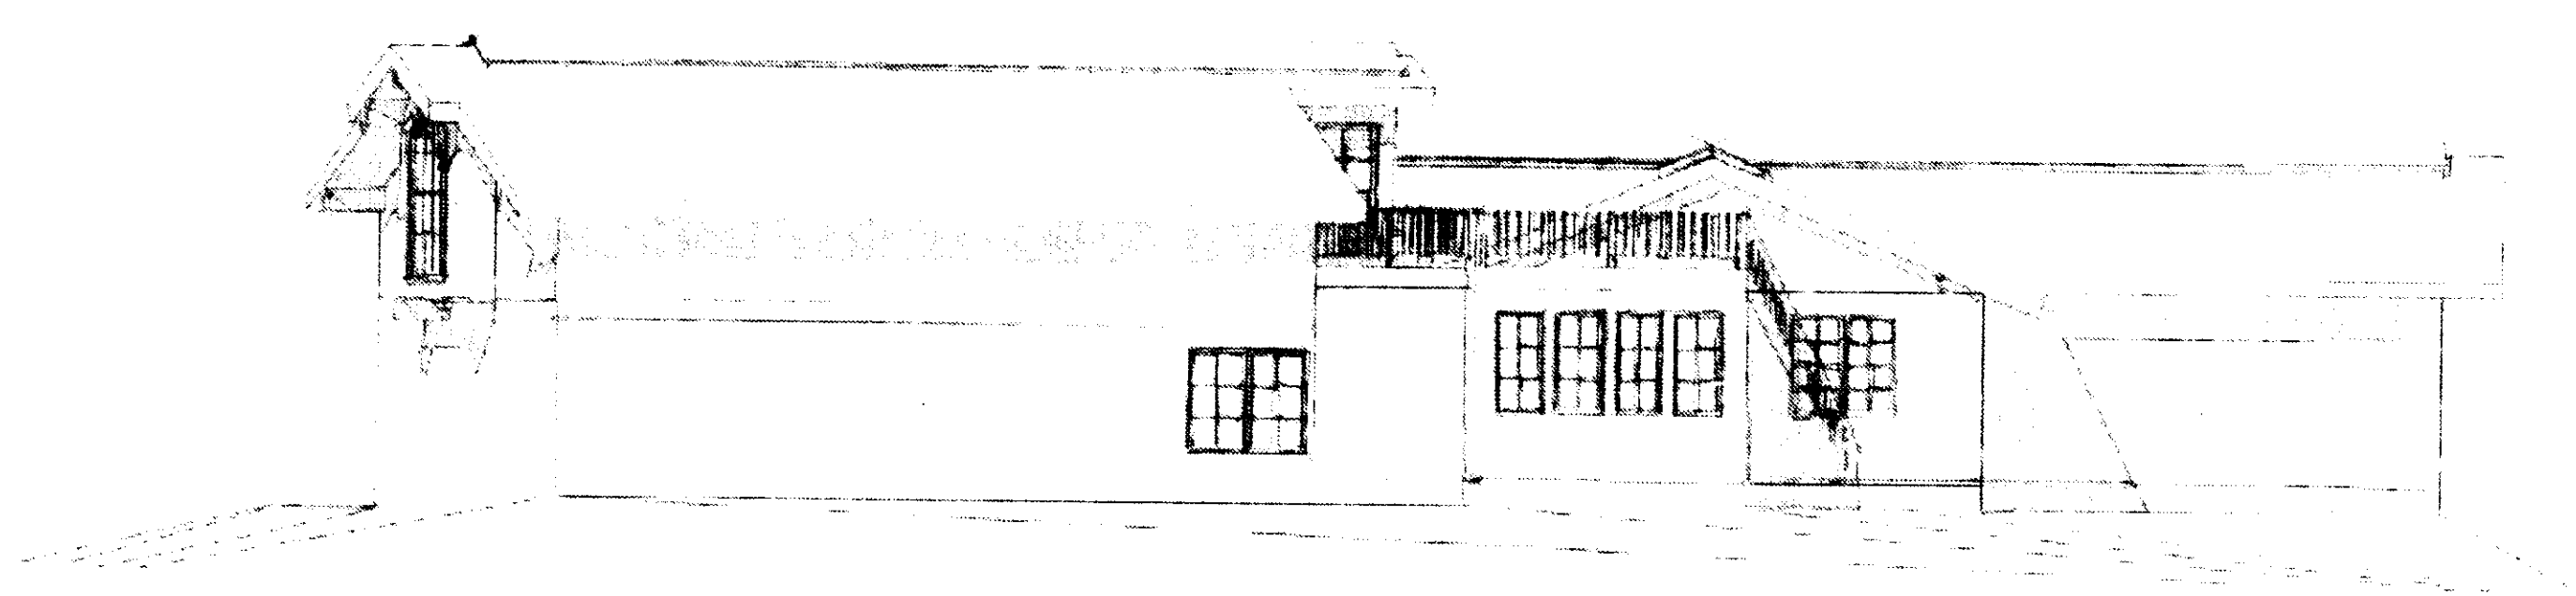


WEST ELEVATION SKETCH



EAST ELEVATION SKETCH

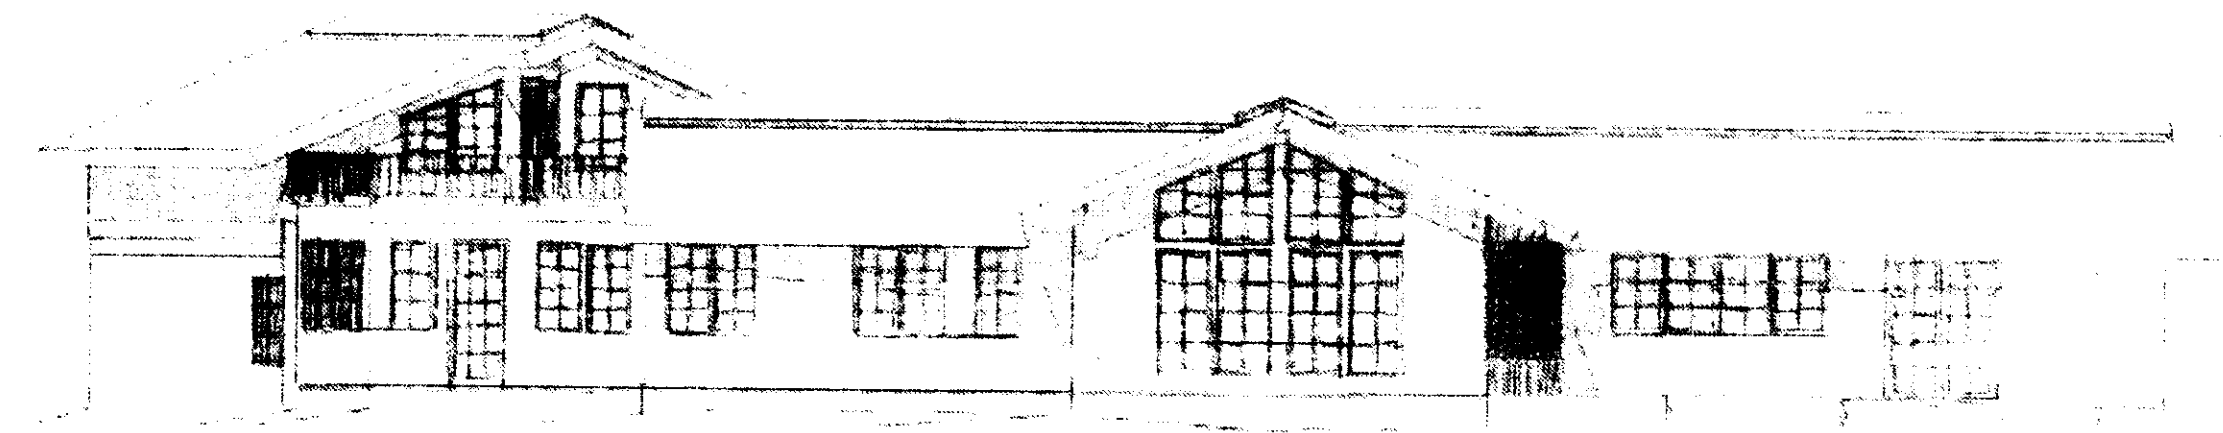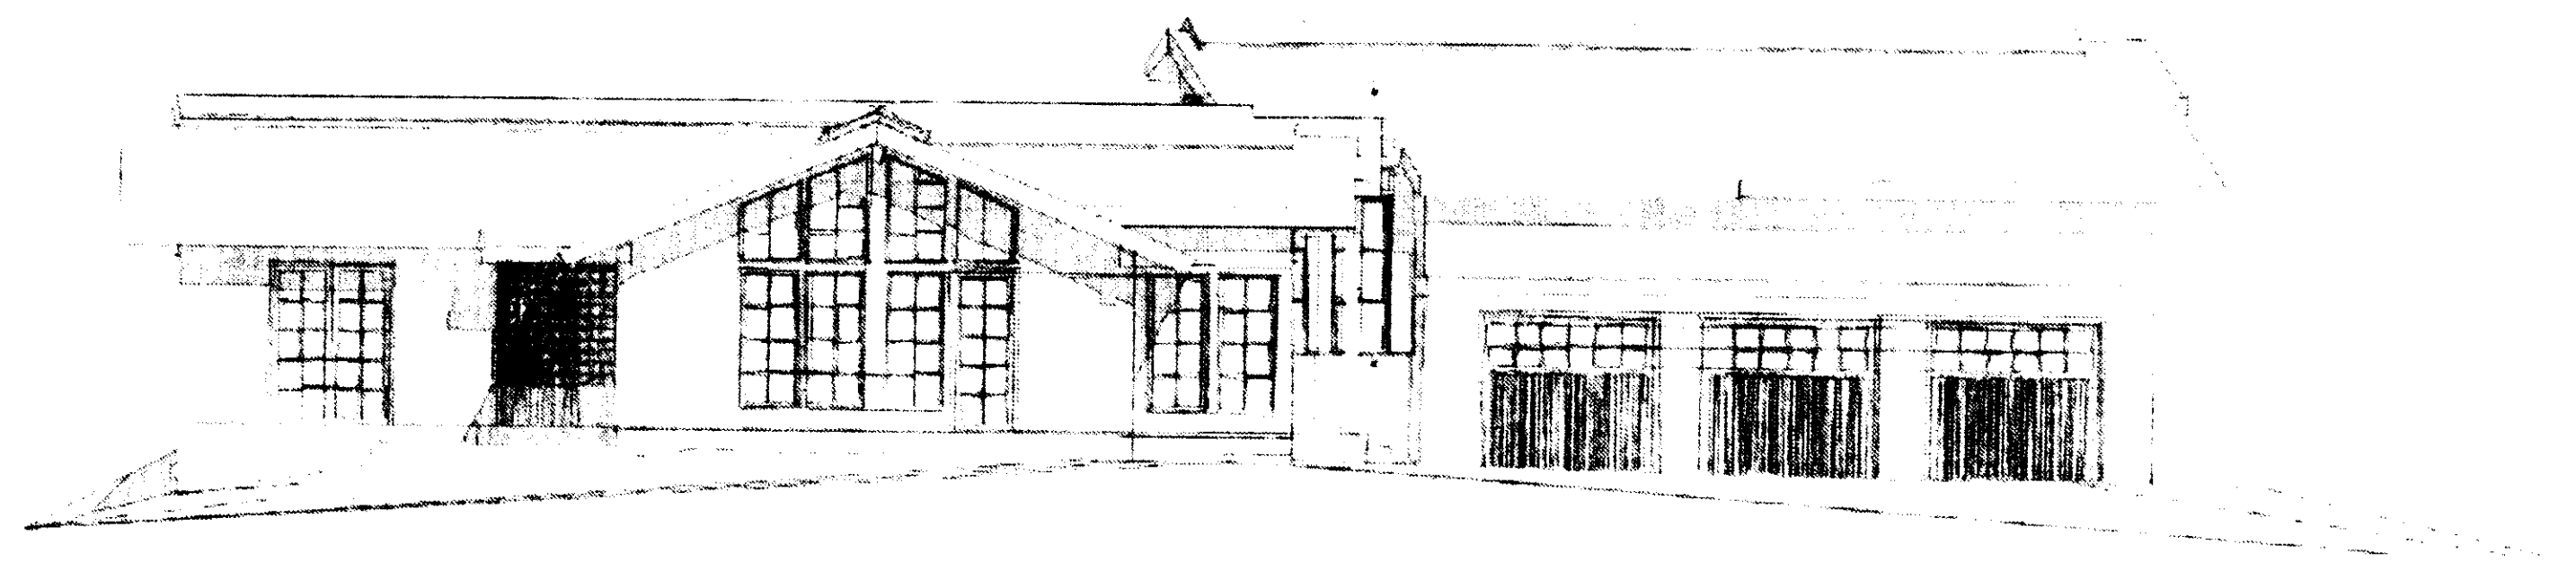

NORTH ELEVATION SKETCH

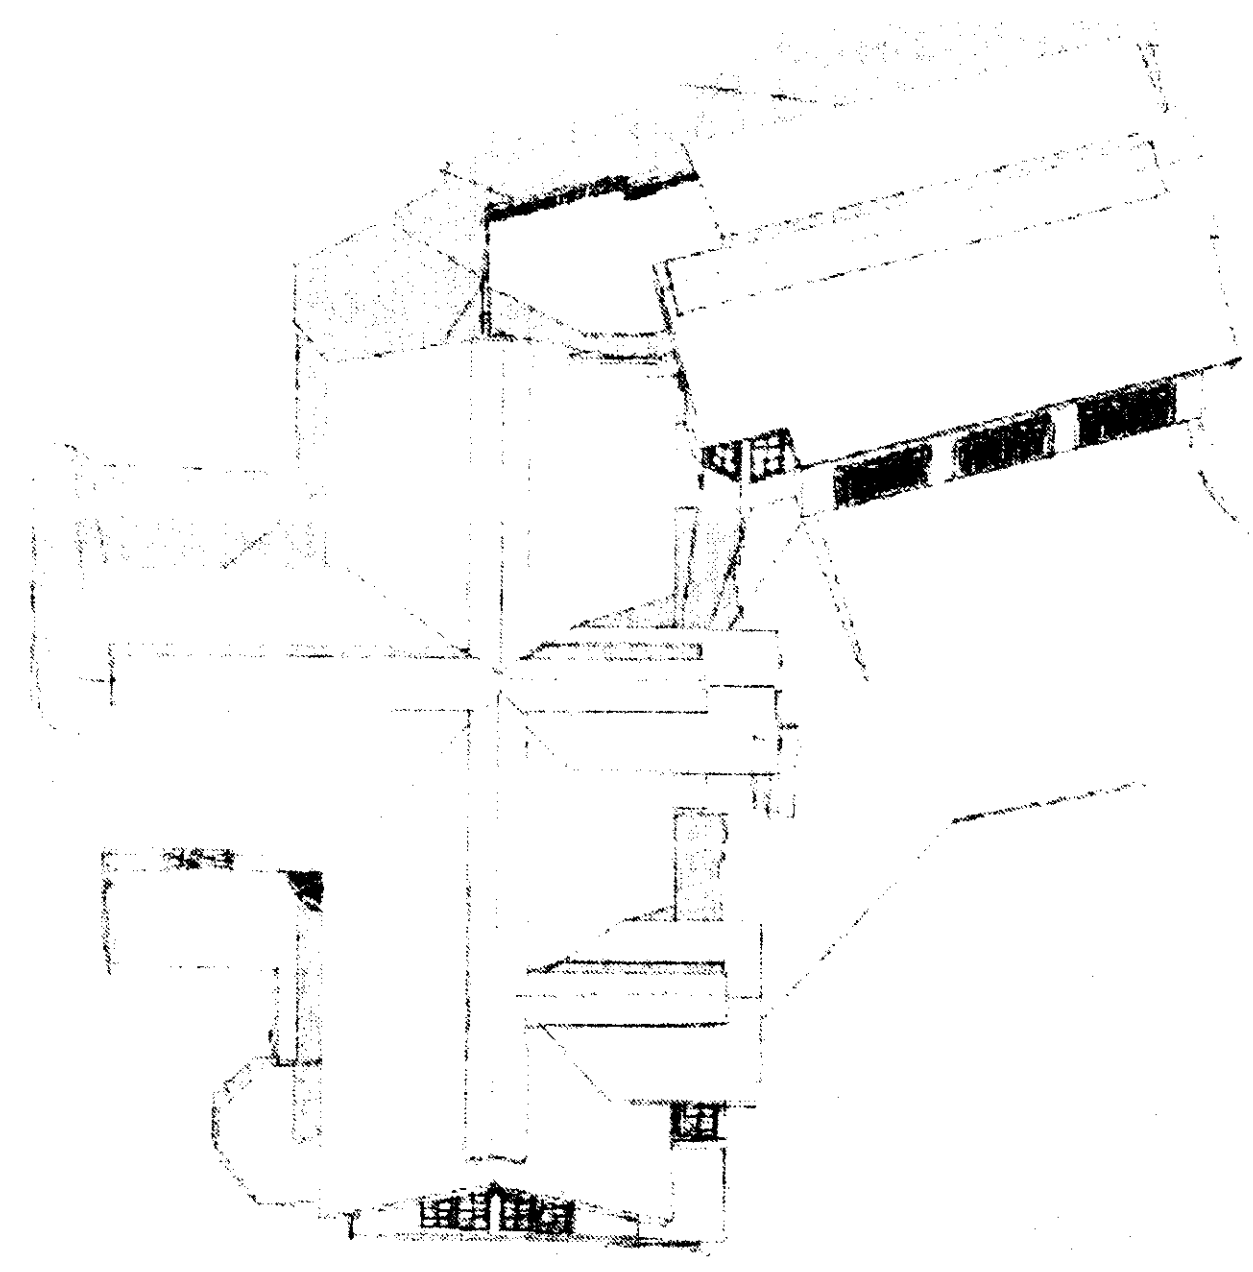

ROOF SKETCH

ARCHITECT

CONSULTANTS / CONTRACTOR  
STRUCTURAL ENGINEER:  
KEVIN MURAR

BUILDER:  
DAVE MCCORMACK CONSTRUCTION

PROJECT NAME

**ROGER CRIST  
RESIDENCE**  
LOT 22A

REVISION DATES

SHEET TITLE

ELEVATIONS

DATE 5/15/06

SCALE 1/4" = 1'-0"

DRAWN BY D. MOON

JOB NUMBER RCS

SHEET NUMBER

**A-04**