



432 WARM SPRINGS ROAD
SHANNON PORCH ADDITION


(PORCH DETAIL 1/4" = 1'-0")
TYPICAL CONSTRUCTION

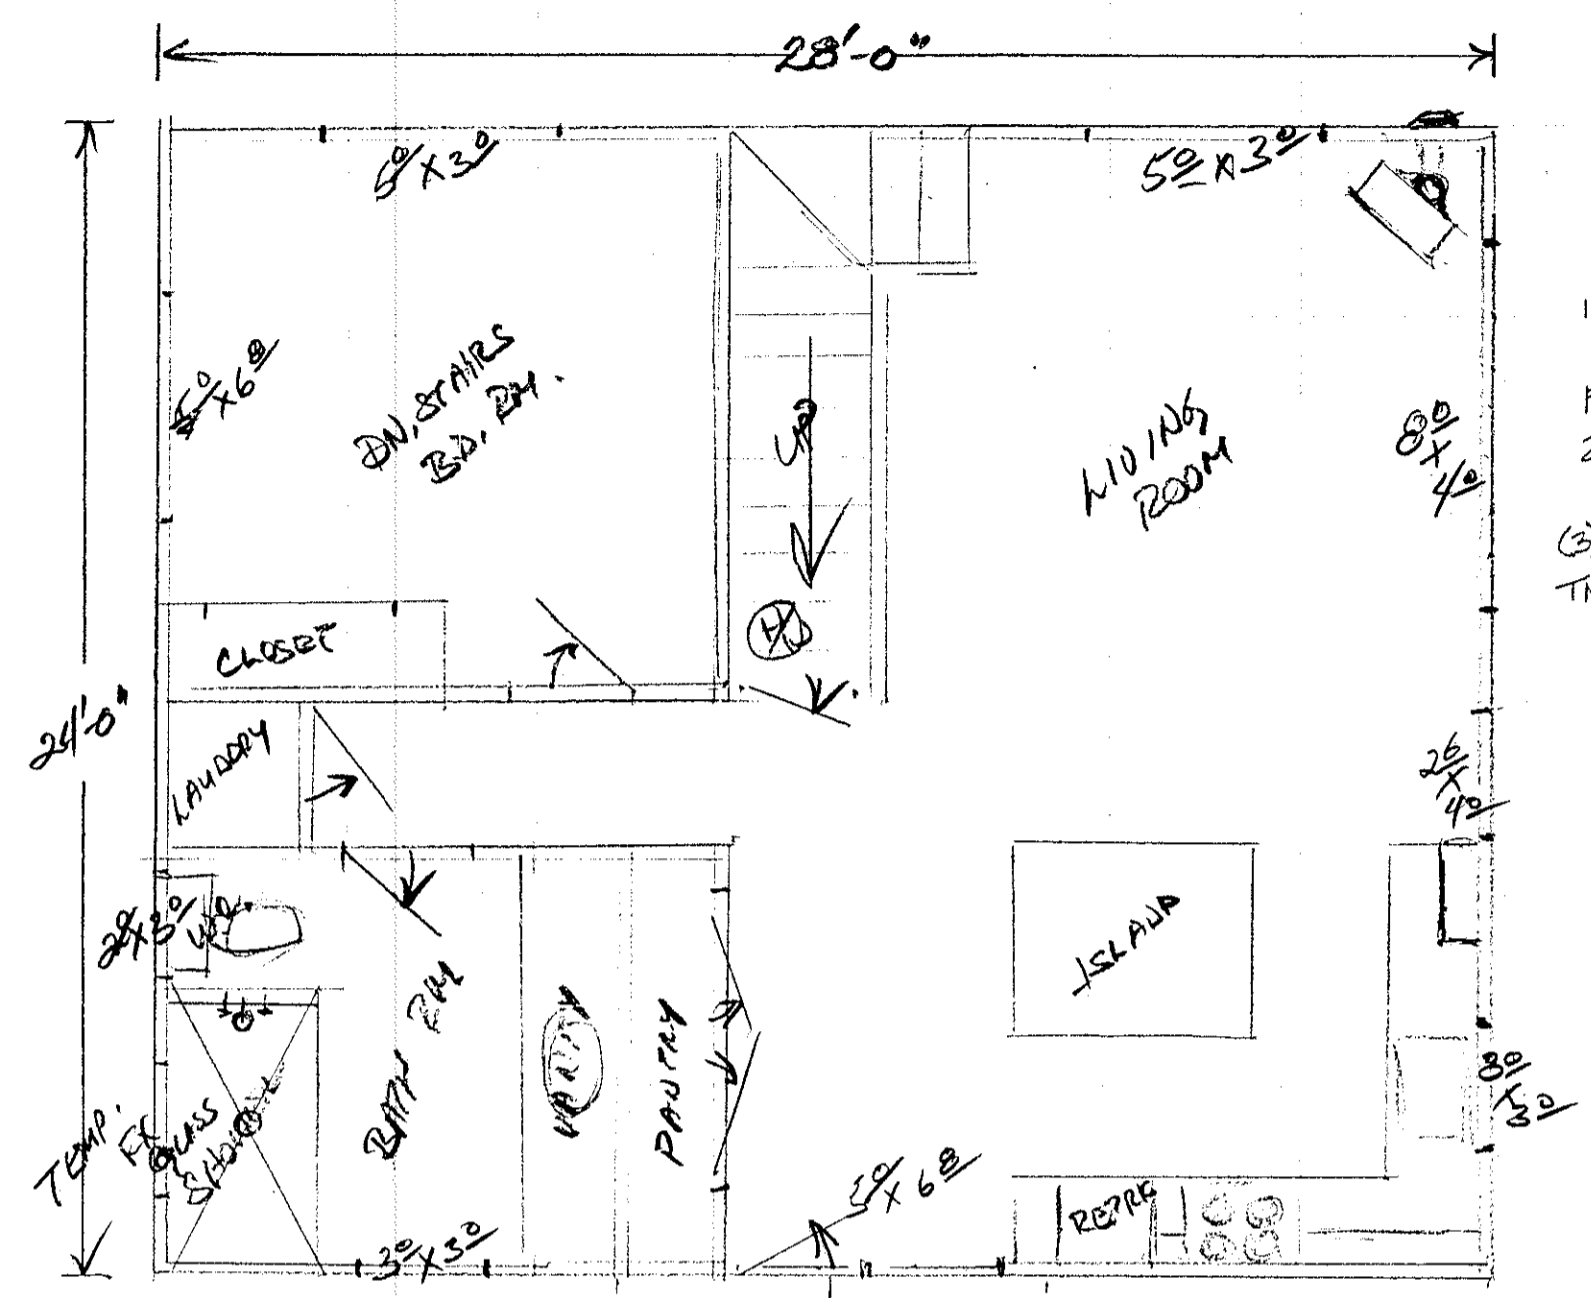


DOWNSTAIRS FLOOR PLAN 672 #

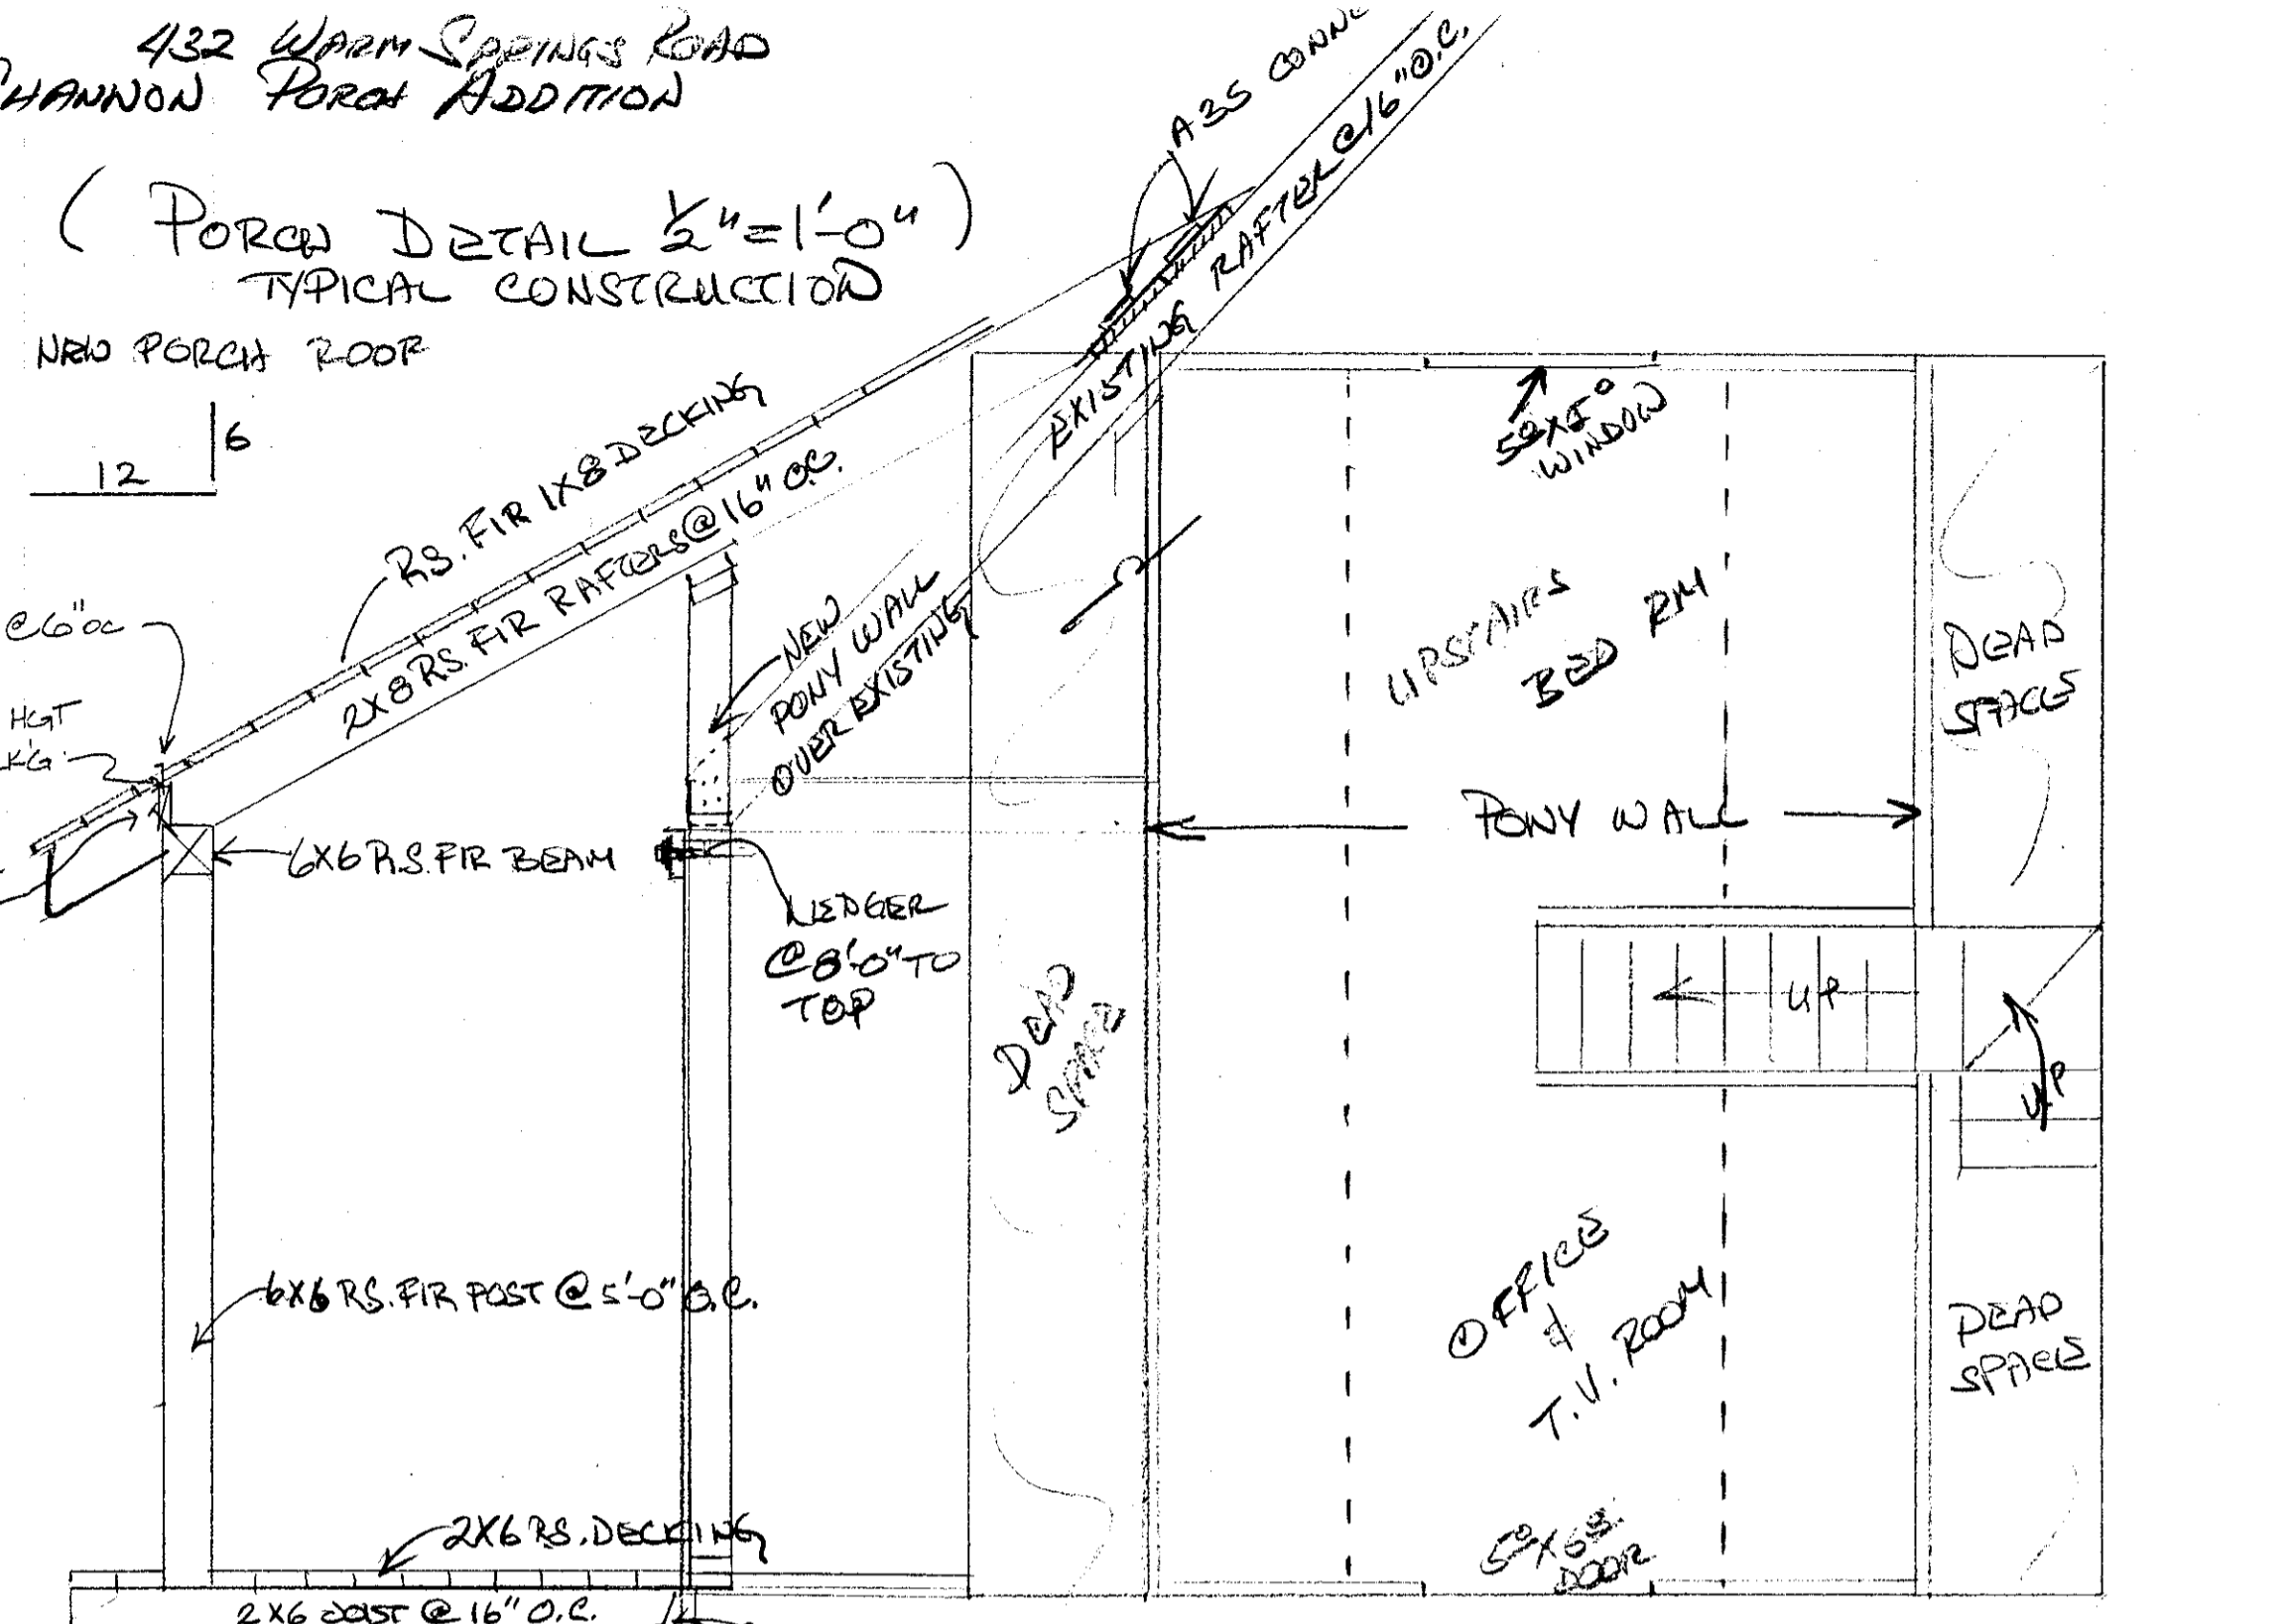



SECOND LEVEL F.L.R. PLAN 224 # (COVER 8'-0")

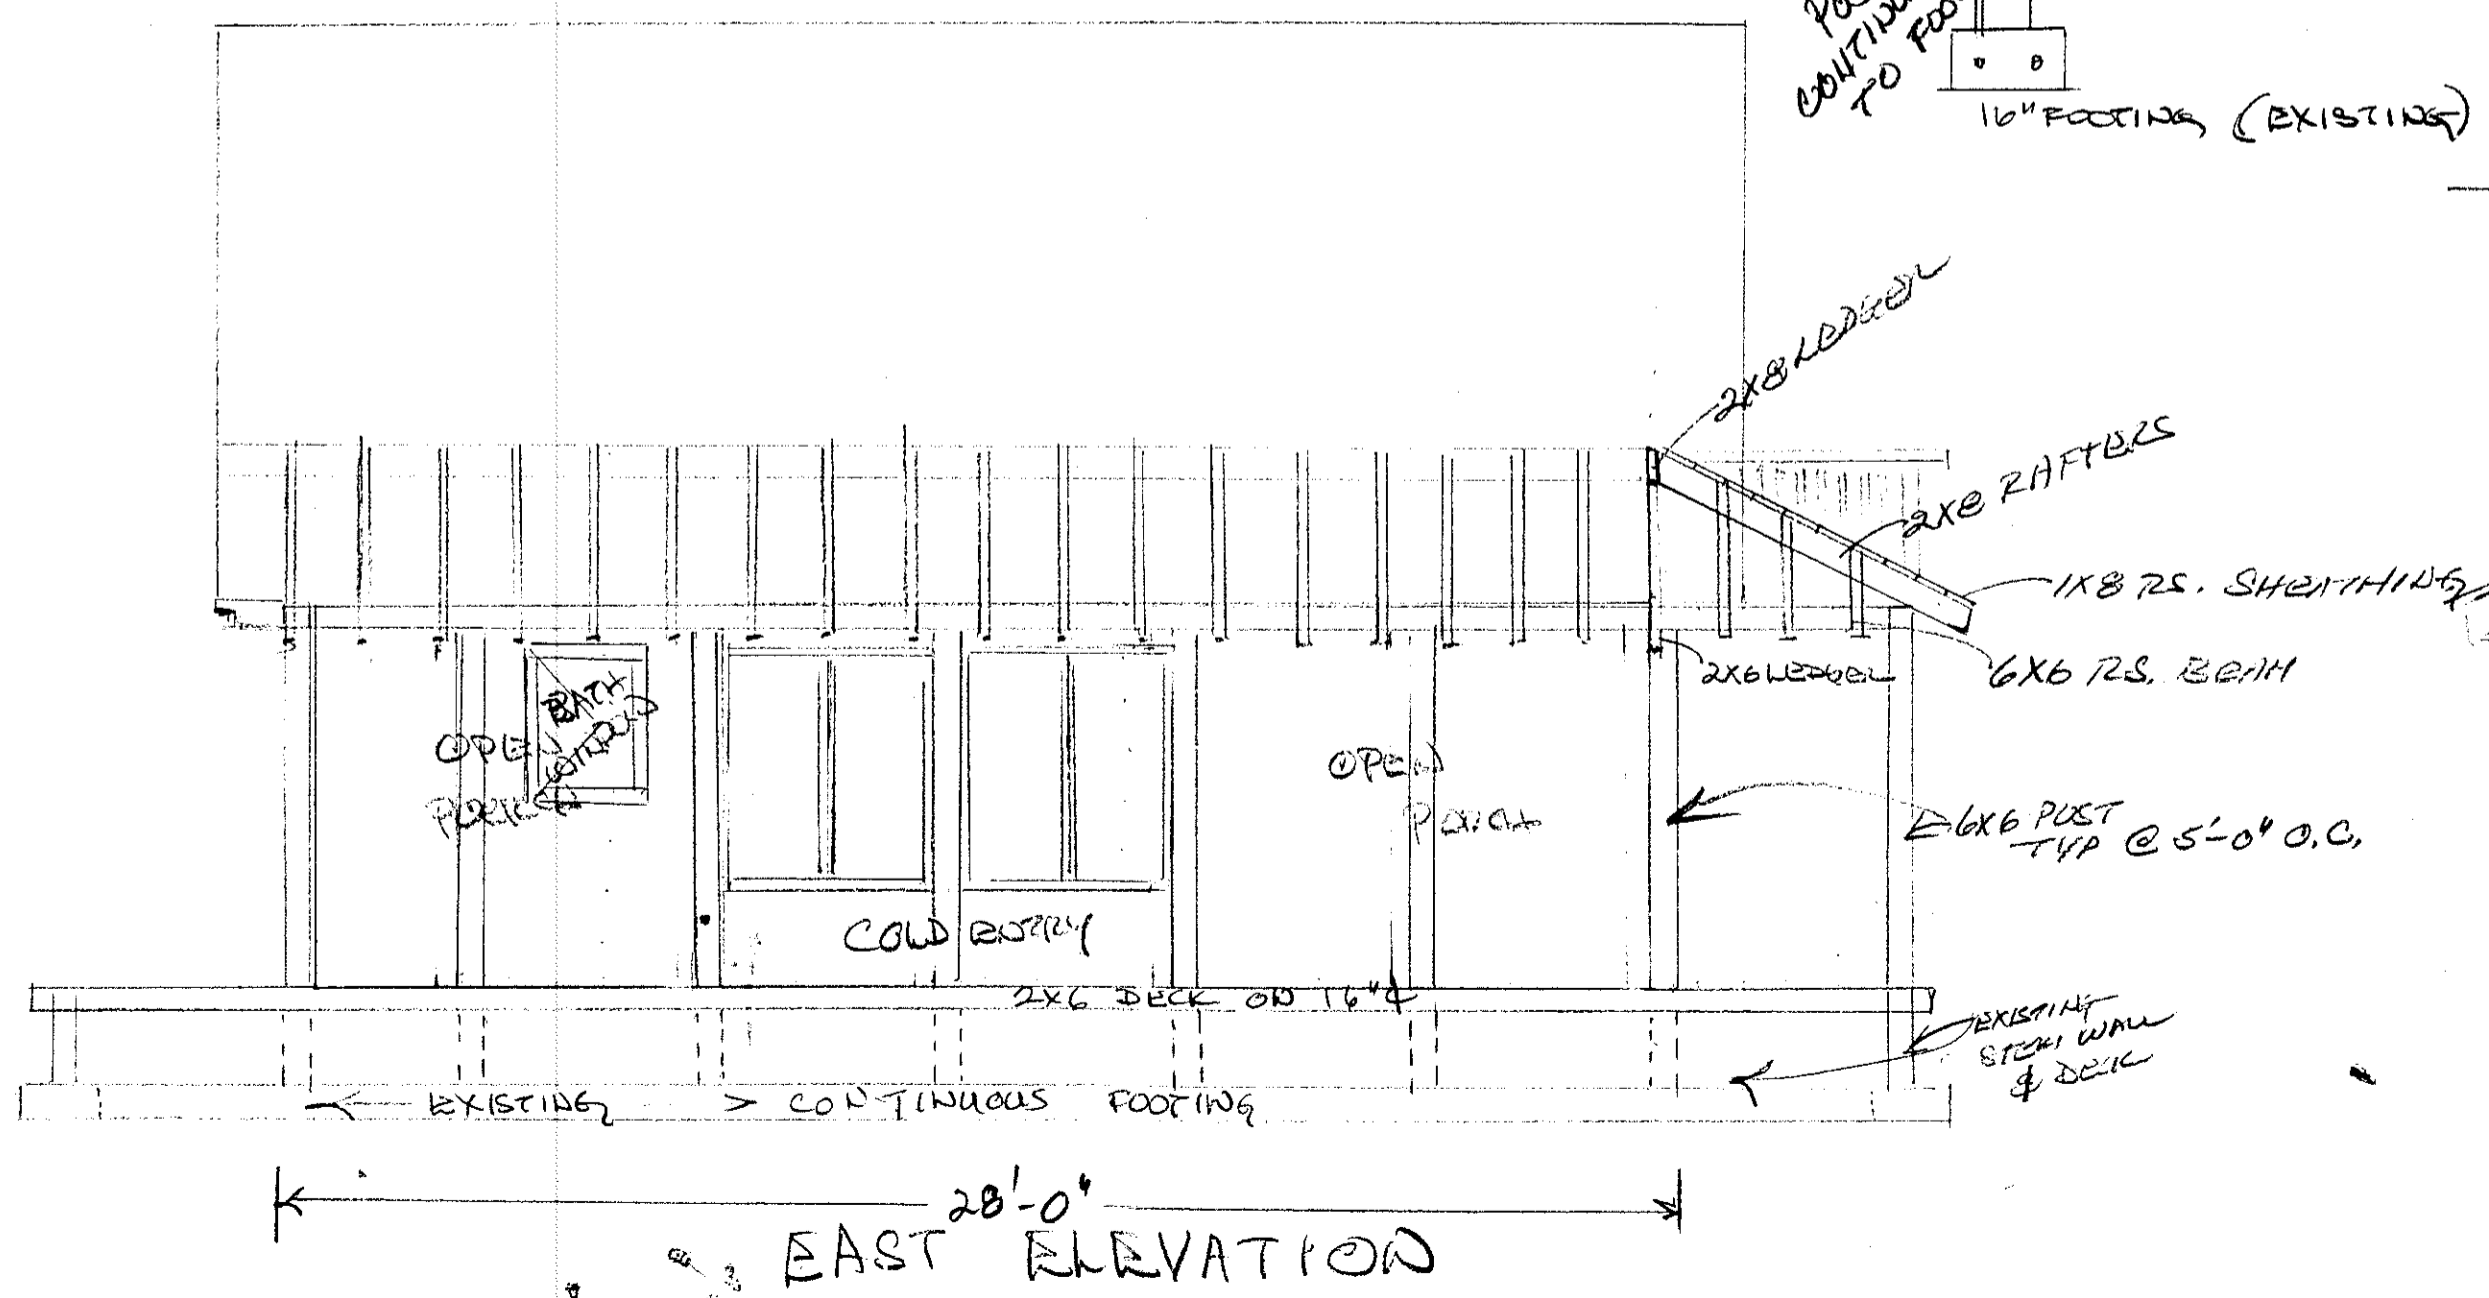

EAST ELEVATION

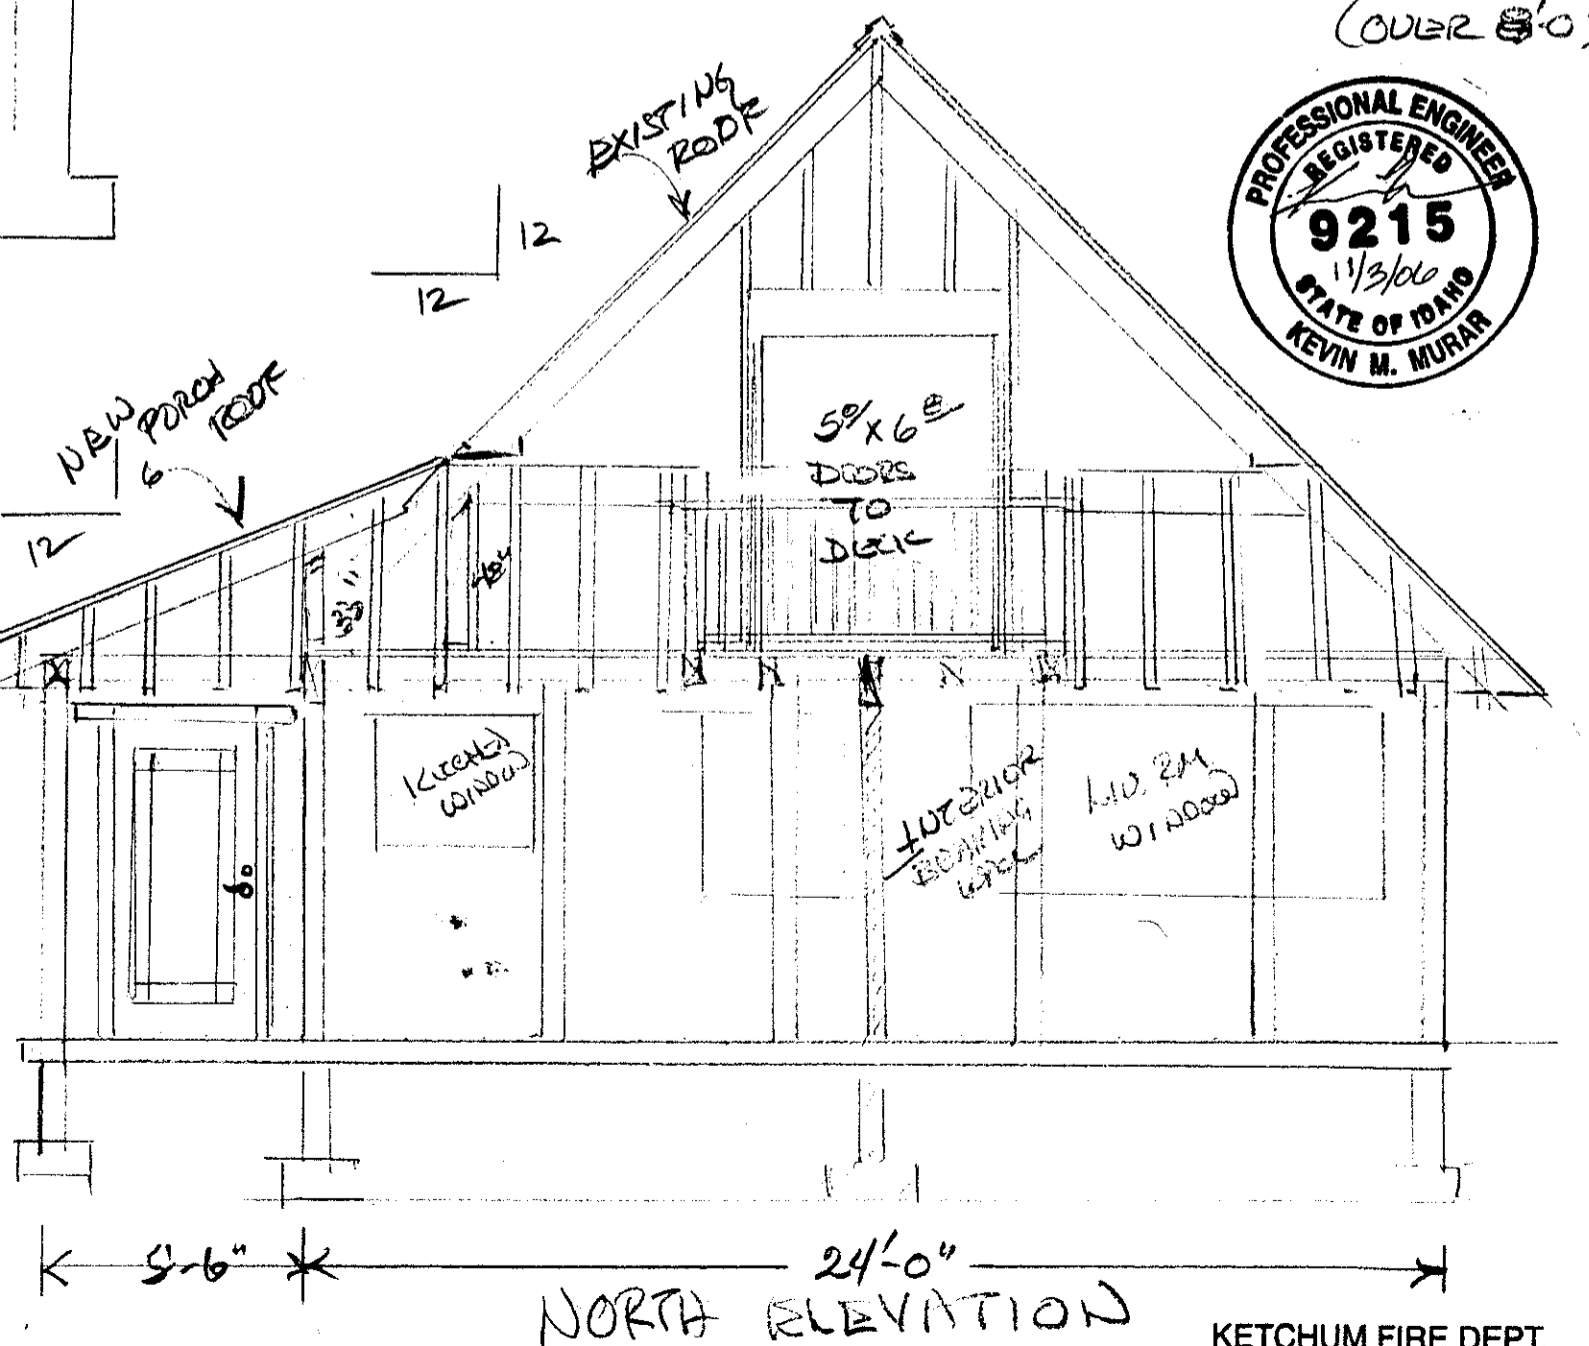

NORTH ELEVATION

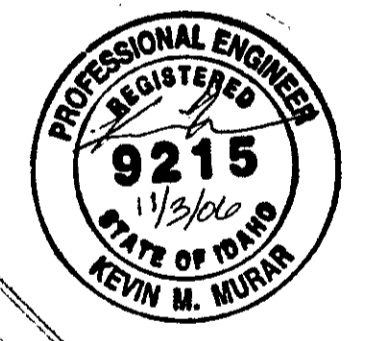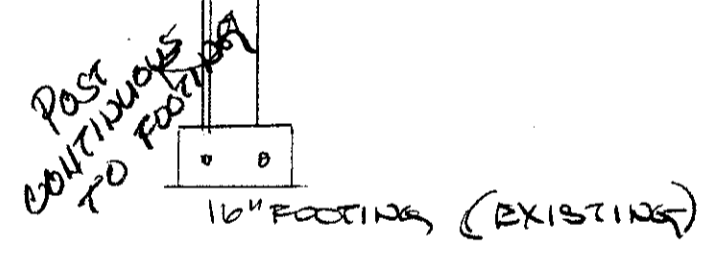

SCALE, 1/4" = 1'-0"

KETCHUM FIRE DEPT.
APPROVED WITH CONDITIONS
Sec Memo DATE 11-09-06