



432 WARM SPRINGS ROAD
SHANNON PORCH ADDITION


(PORCH DETAIL 1/2" = 1'-0")
TYPICAL CONSTRUCTION

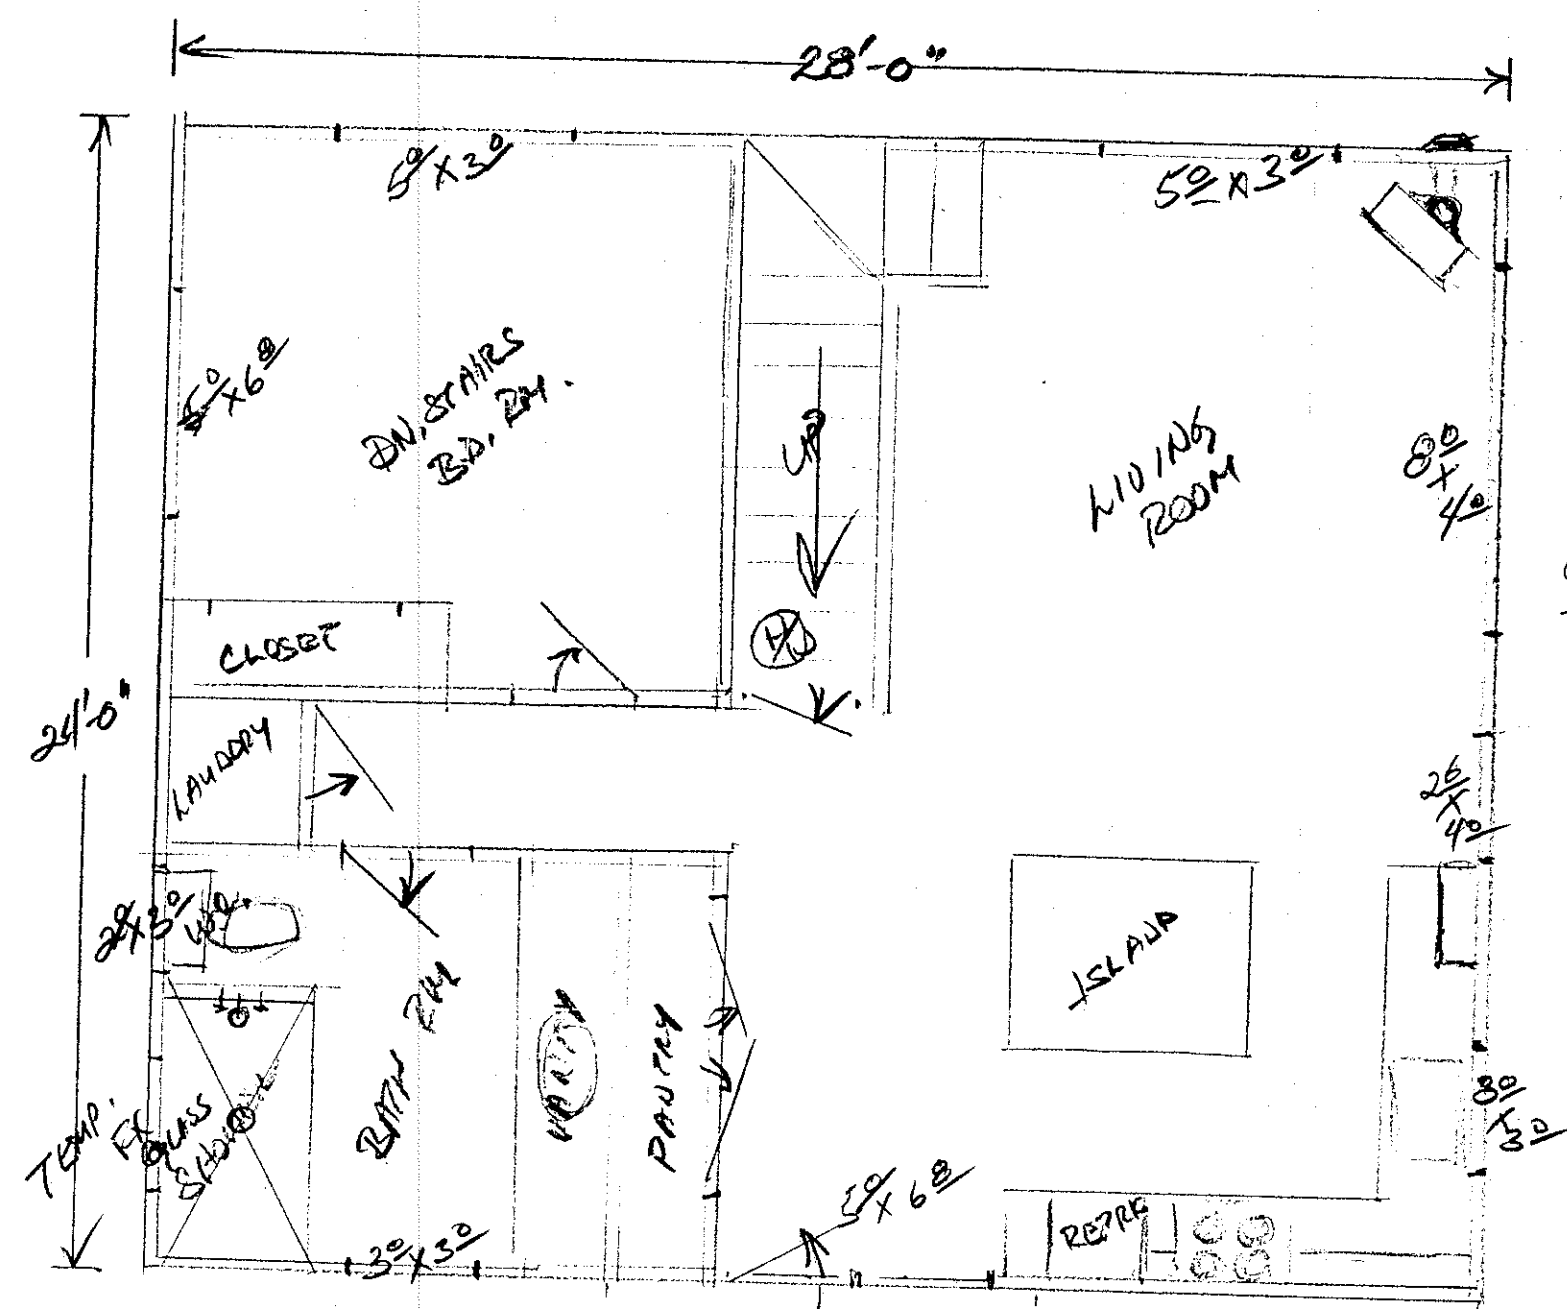


DOWNSTAIRS FLOOR PLAN 672 #

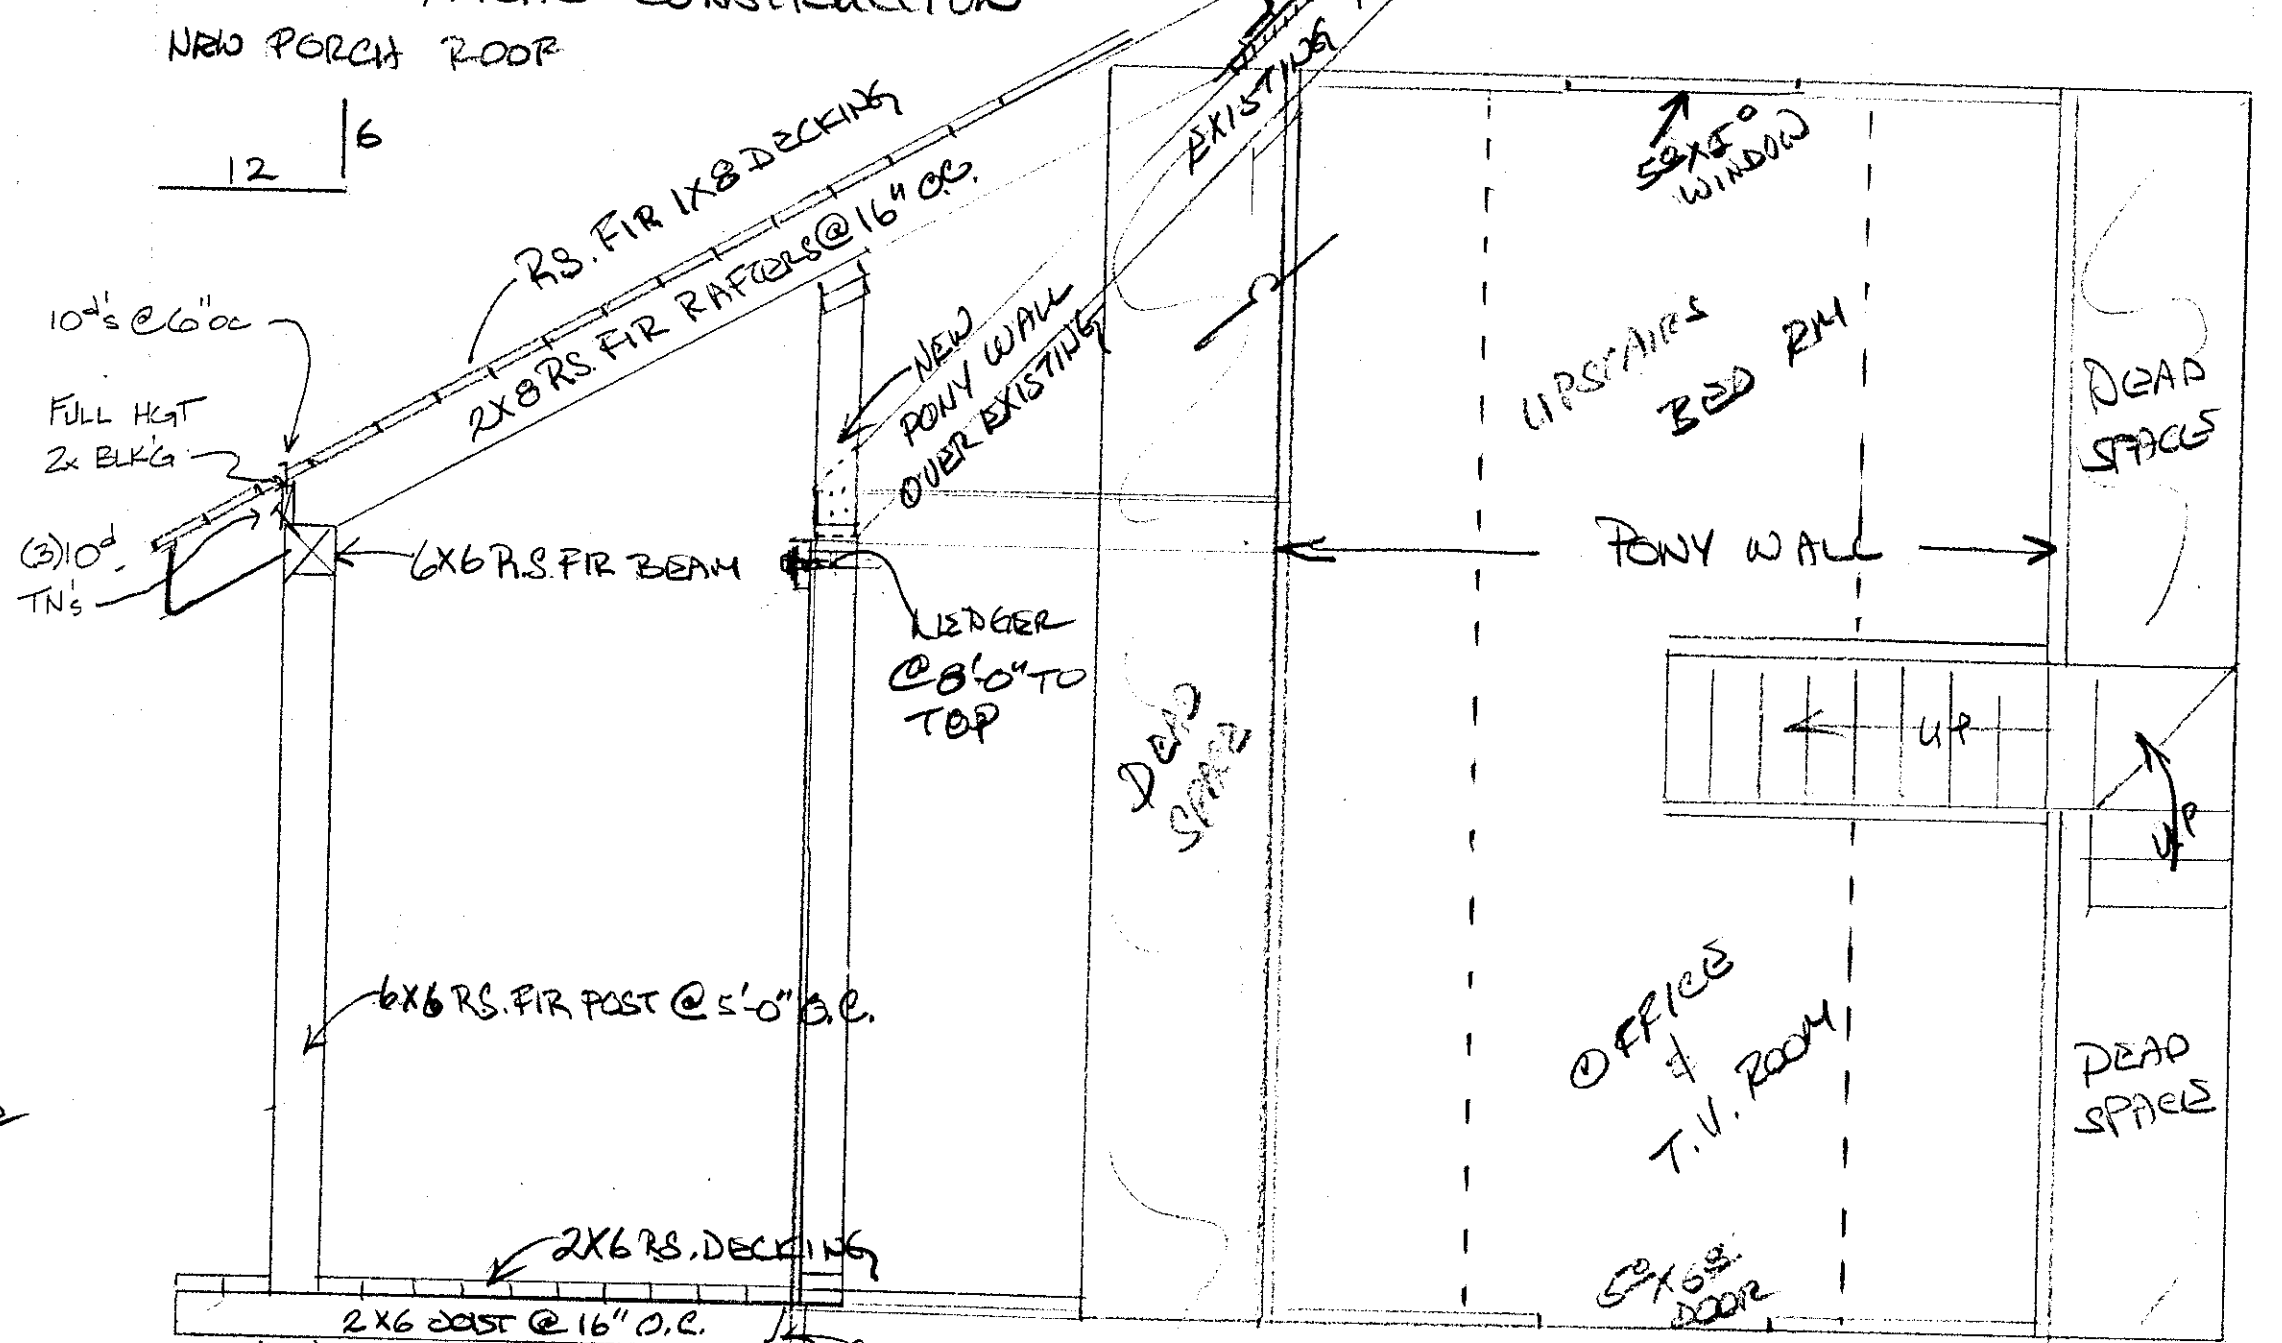

SECOND LEVEL F.L.R. PLAN 224 #
(OVER 8'-0")

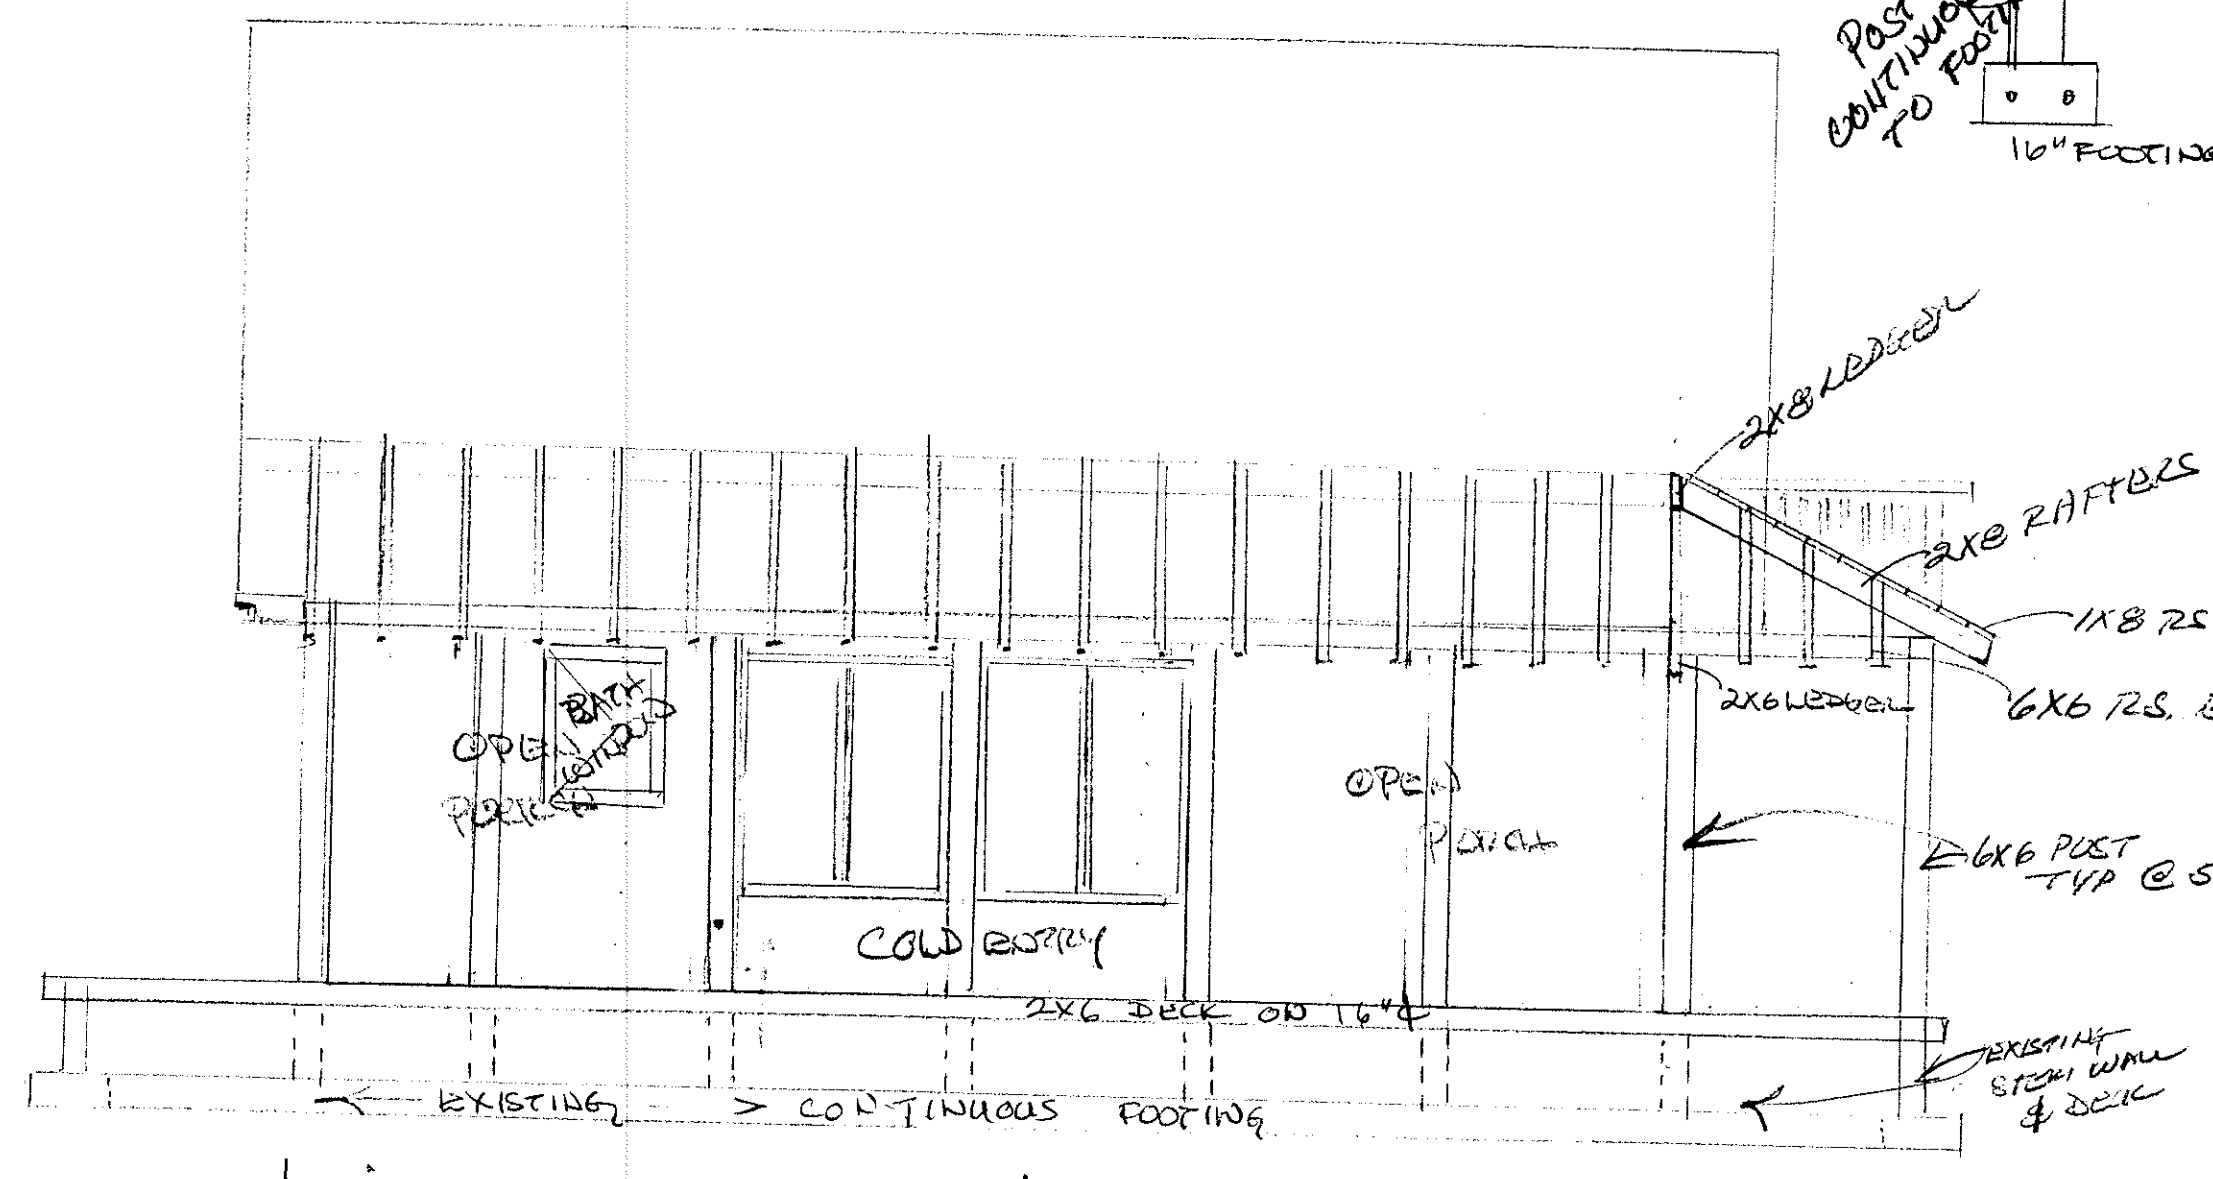


EAST ELEVATION

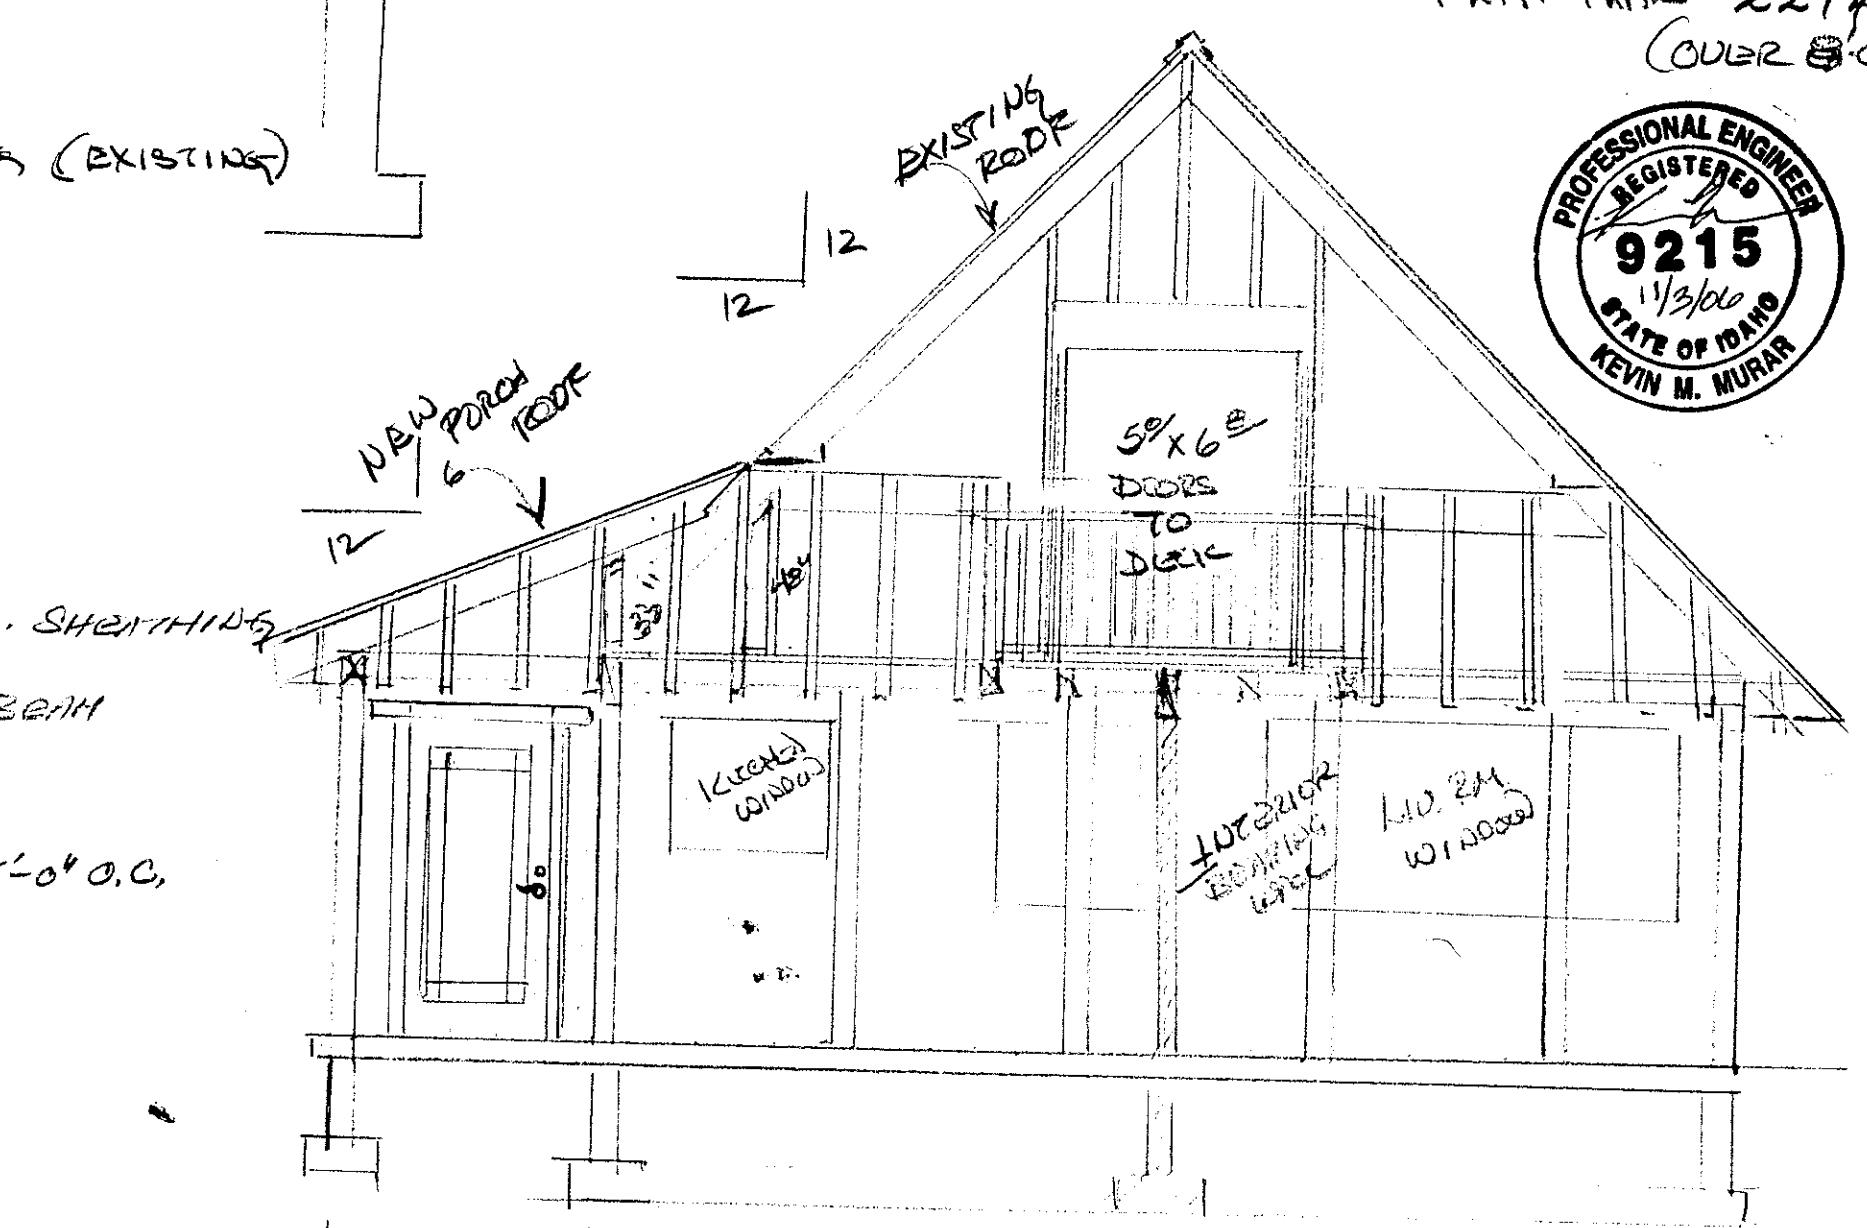

NORTH ELEVATION

SCALE, 1/4" = 1'-0"

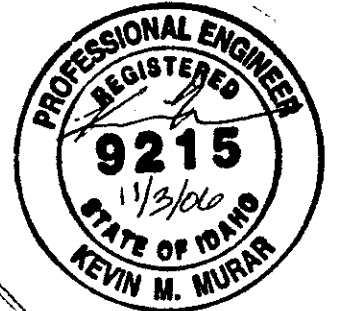

KETCHUM FIRE DEPT.
APPROVED WITH CONDITIONS
See Memo DATE 11-09-06