


W A R M S P R I N G S R O A D

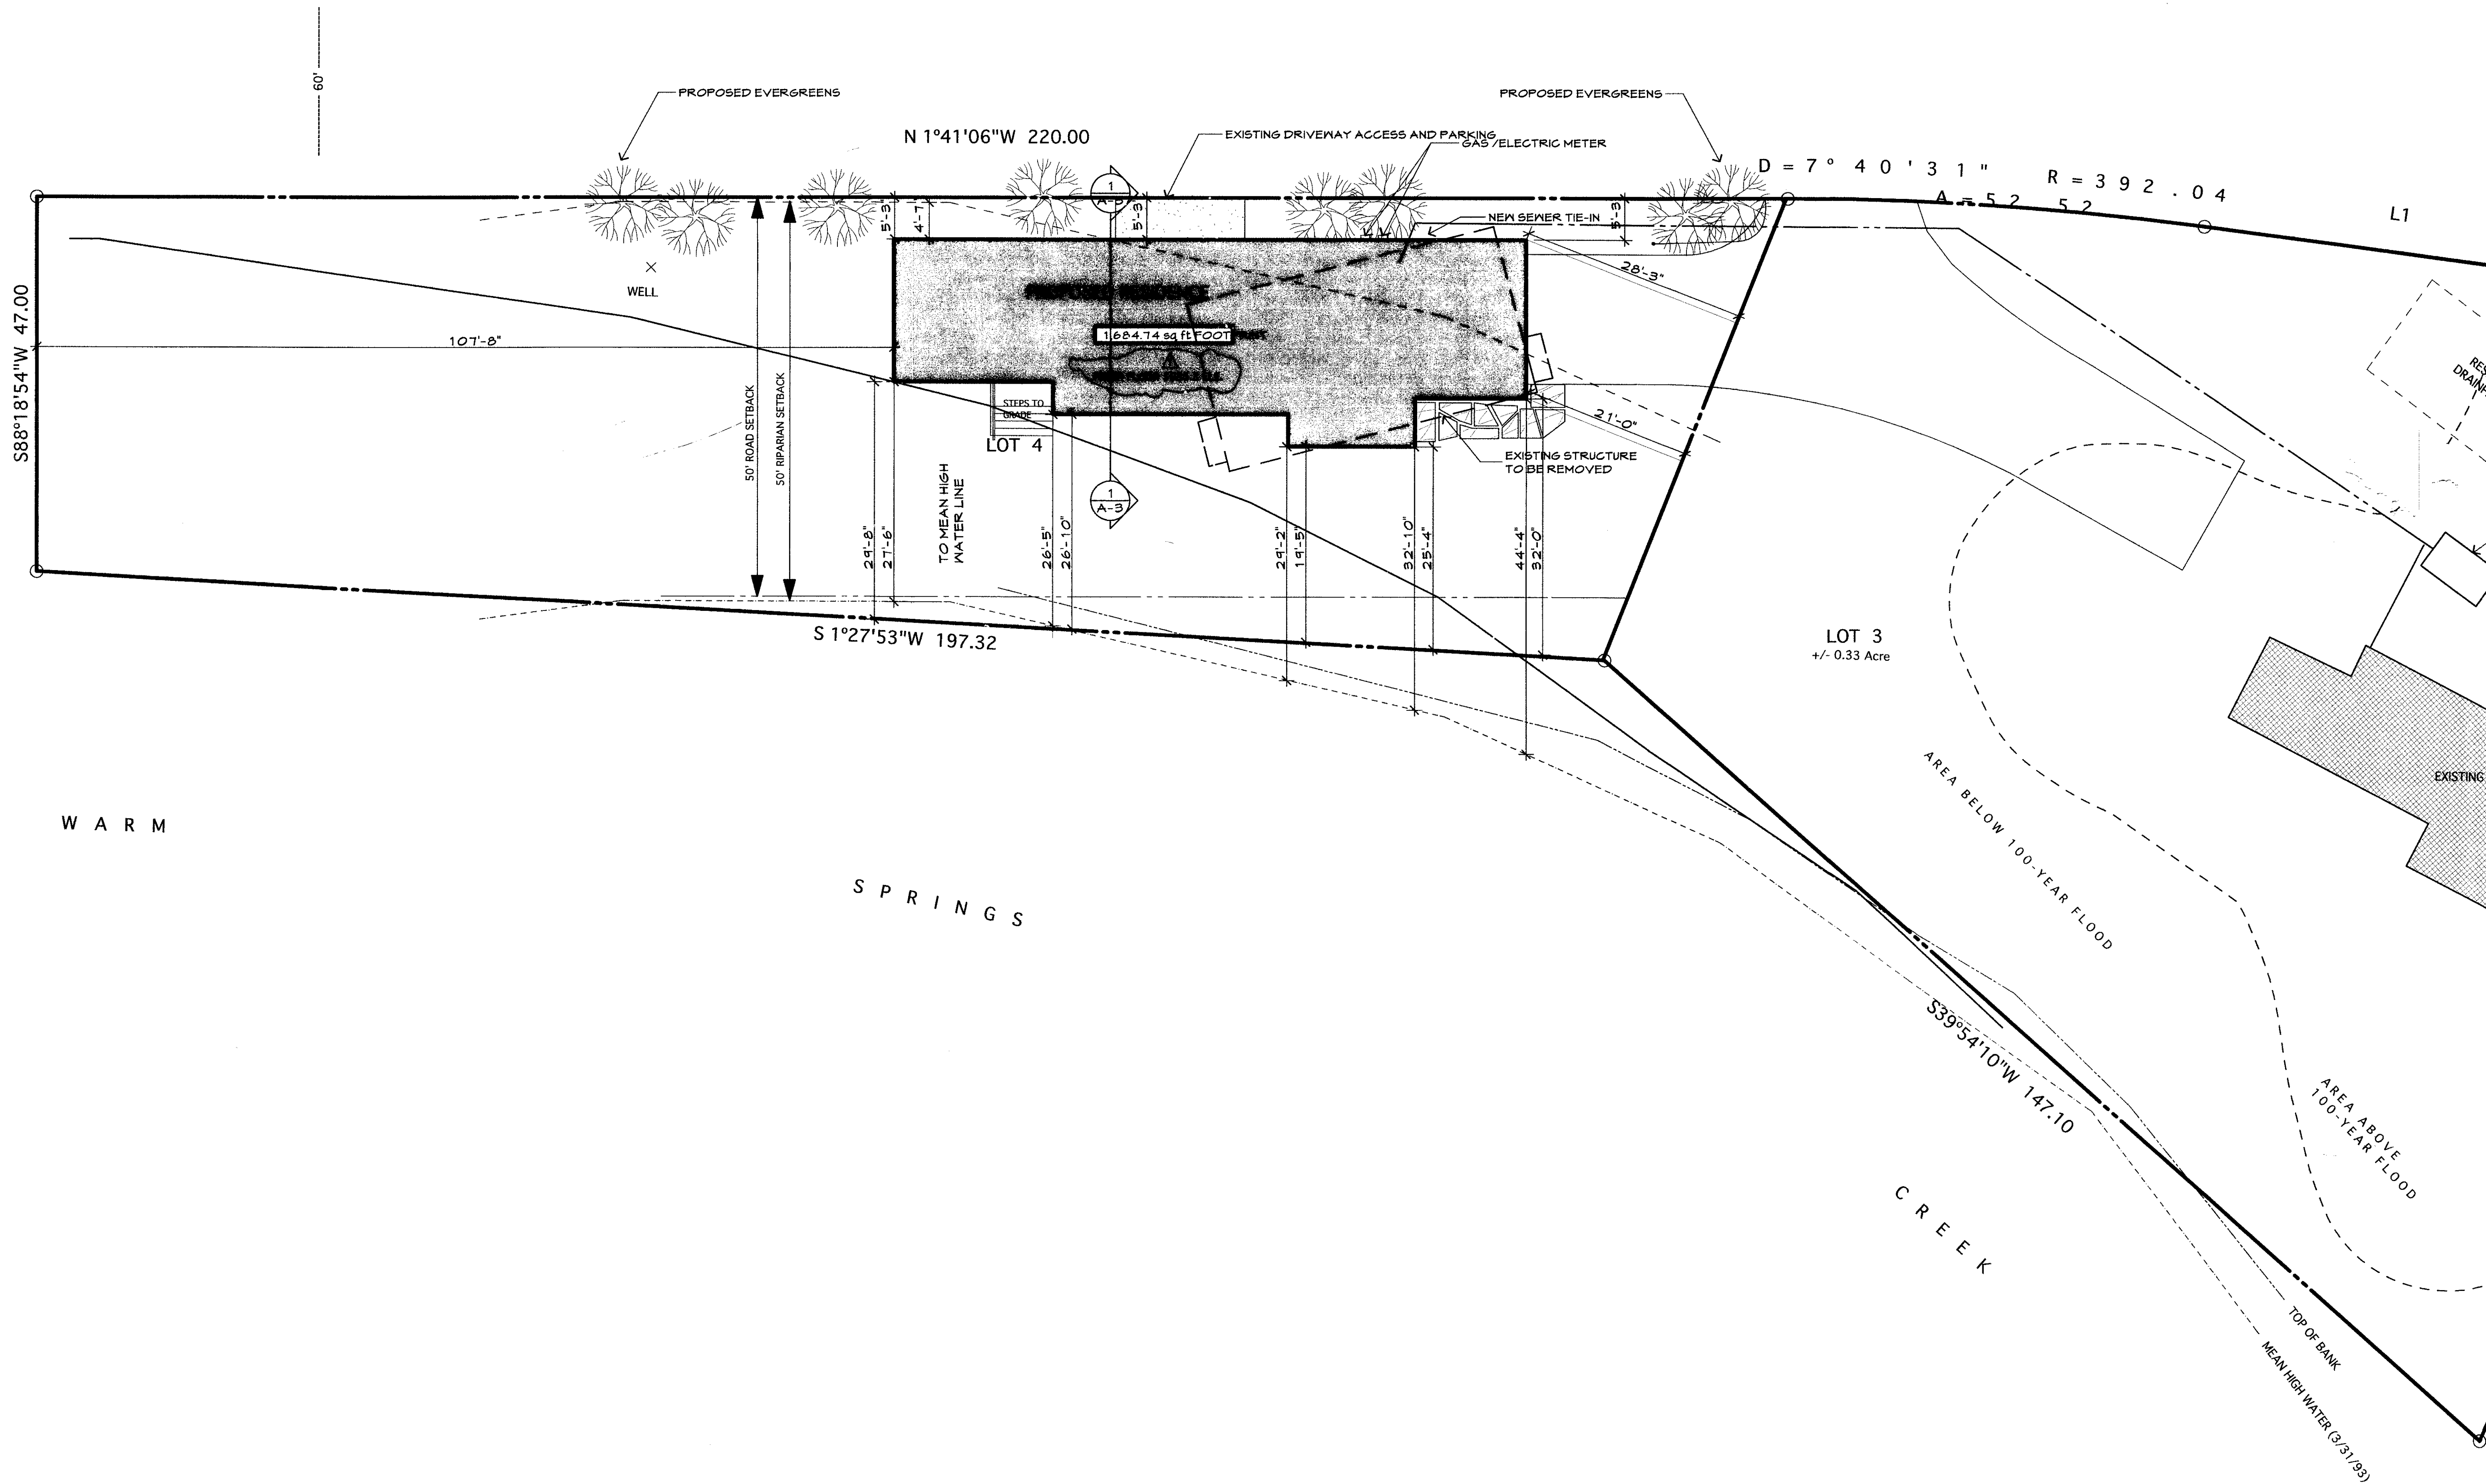

CONSULTANTS / CONTRACTOR

STRUCTURAL ENGINEER:

BUILDER:

PROJECT NAME

ROGER CRIST
 BOARD'S LOWER RANCH LOT 4
 BLAINE COUNTY, IDAHO

REVISION DATES
 ORIGINAL SUBMITTAL DATE
 5/25/05
 REVISED 7/06/05
 REVISED 7/21/05
 REVISED 8/11/05
 GRADE REVISIONS
 OCTOBER 23, 2006

SHEET TITLE

SITE

DATE 2/4/08

SCALE 1" = 10'-0"

DRAWN BY D. MOON

JOB NUMBER RC5

SHEET NUMBER

S-1