



LEE RESIDENCE

LOWER BOARD'S RANCH
 LOT 2, BLOCK 2
 BLAIN COUNTY, ID

Approved *JD*
 11/9/11

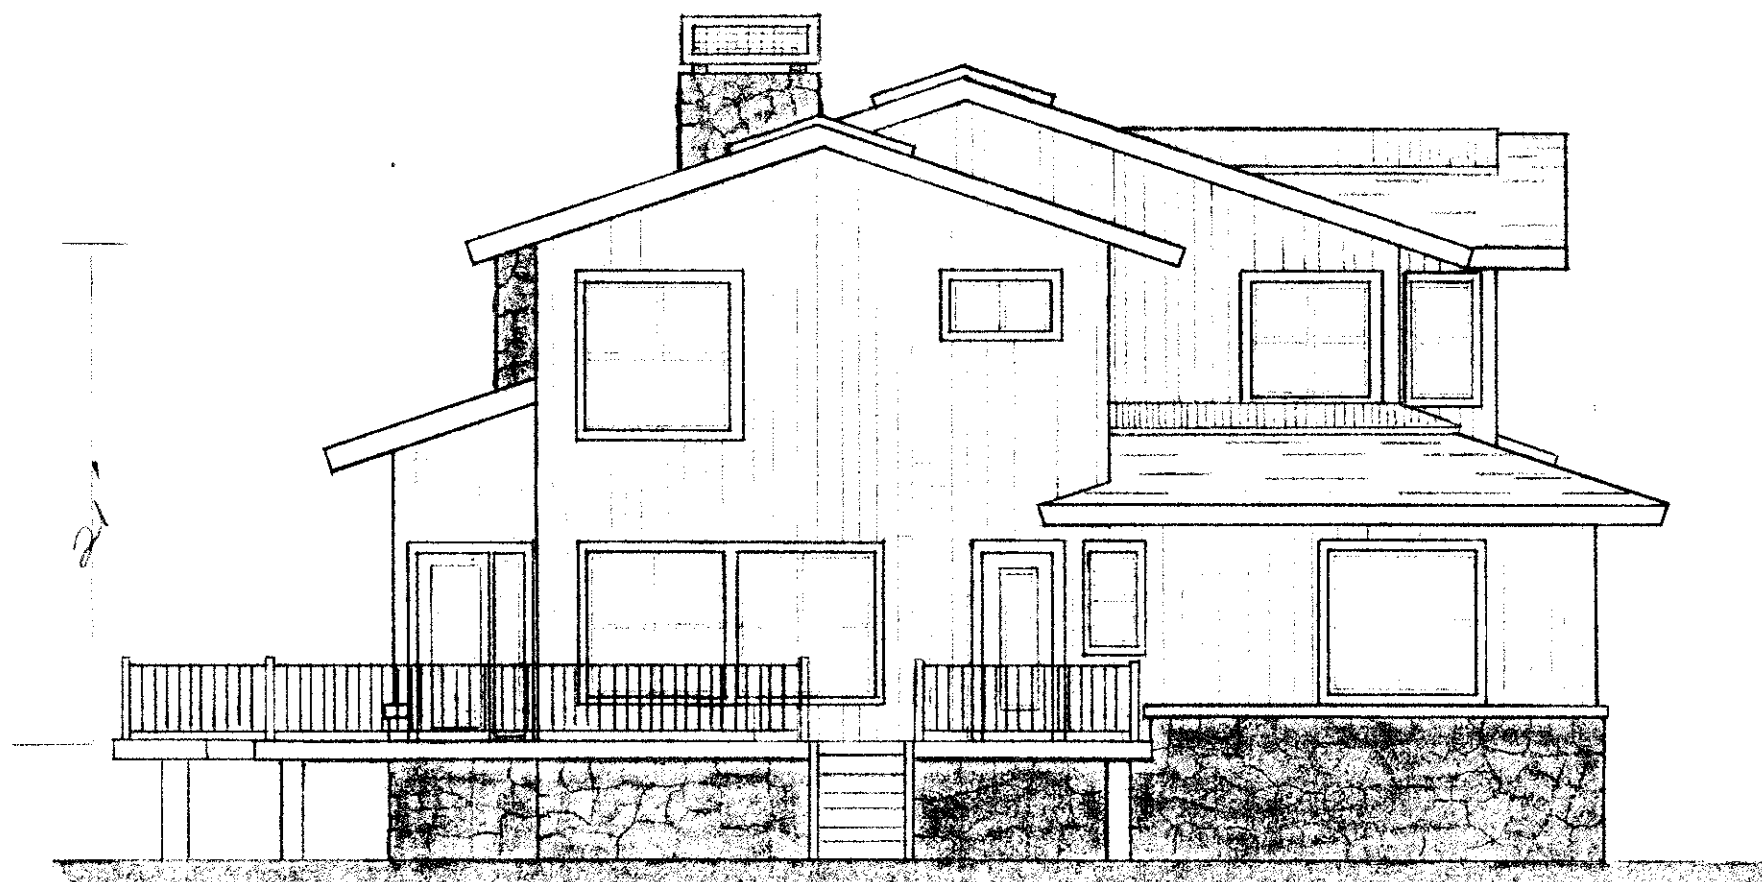


EAST ELEVATION

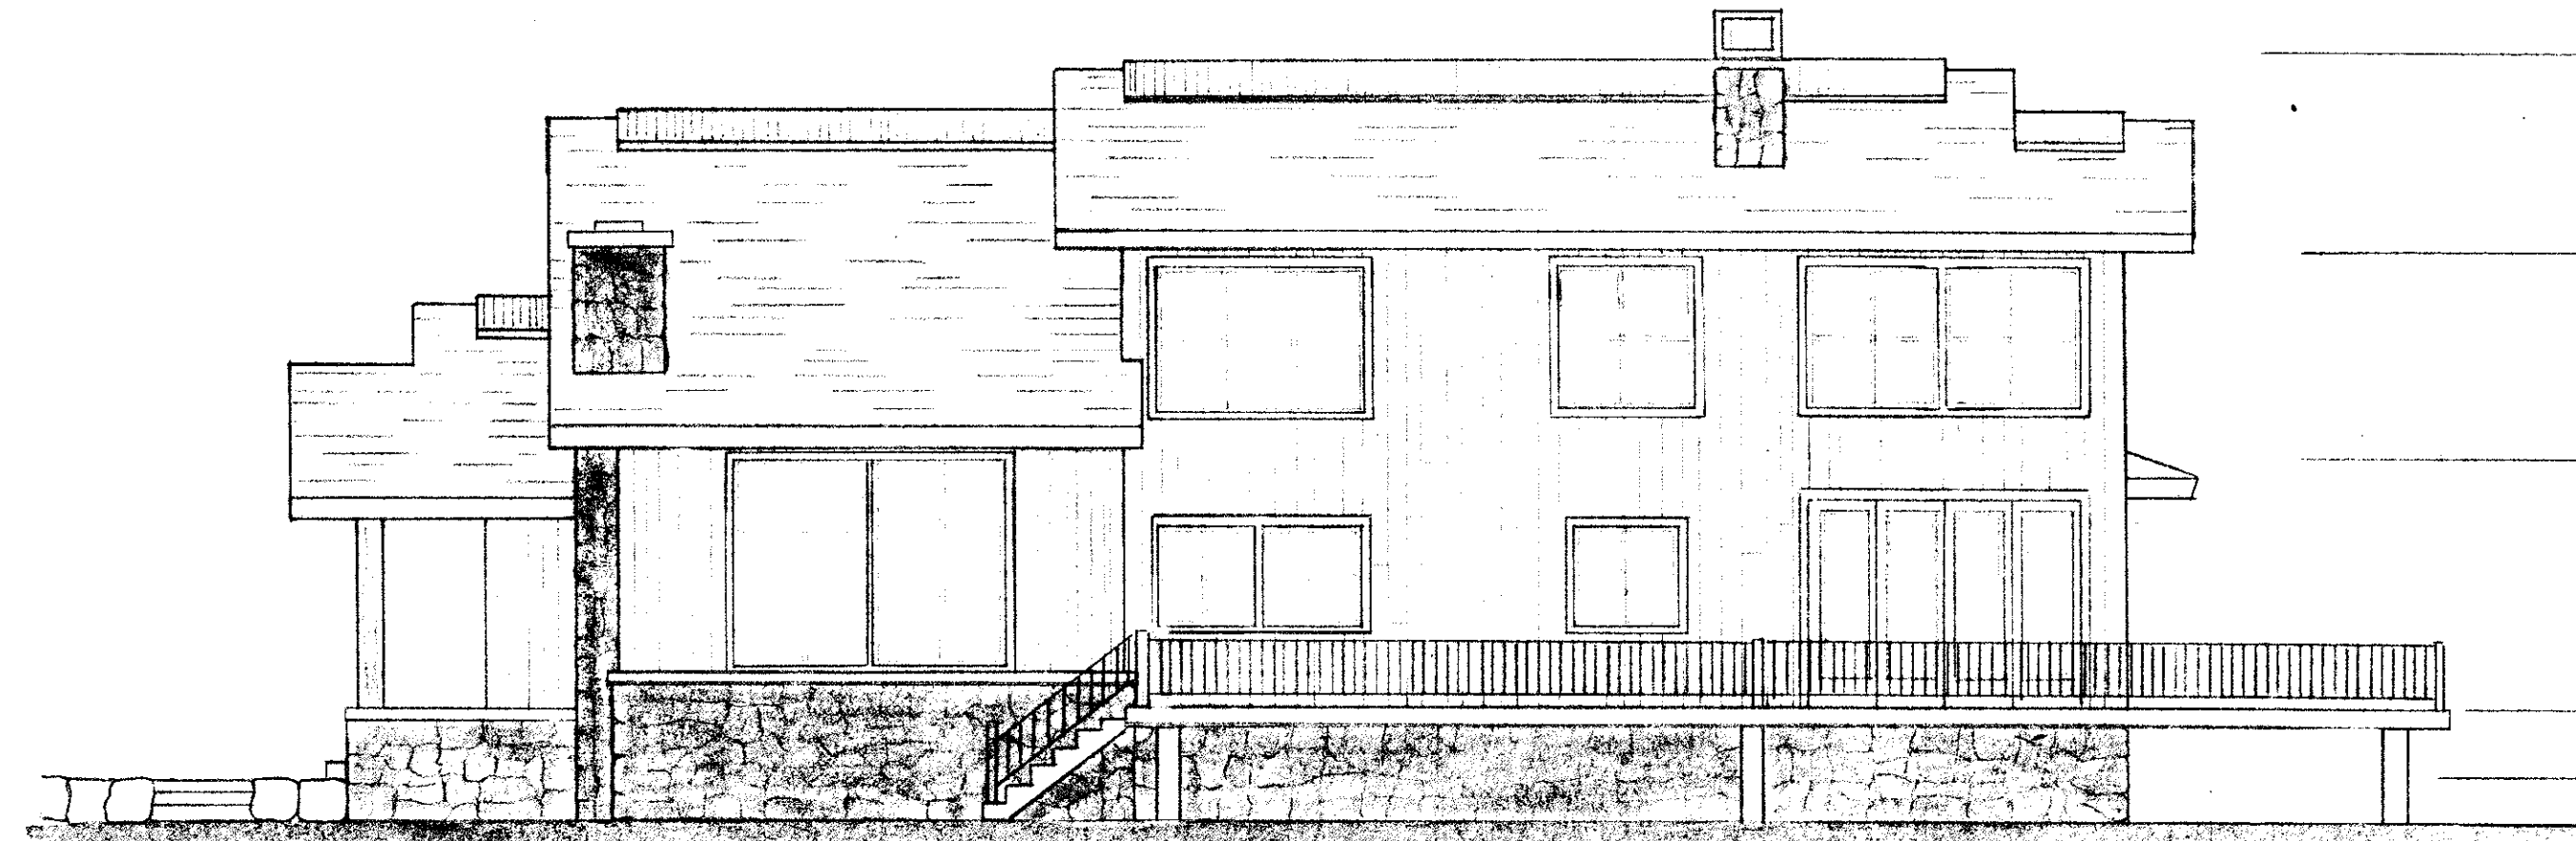


SOUTH ELEVATION

72'
 94'6"

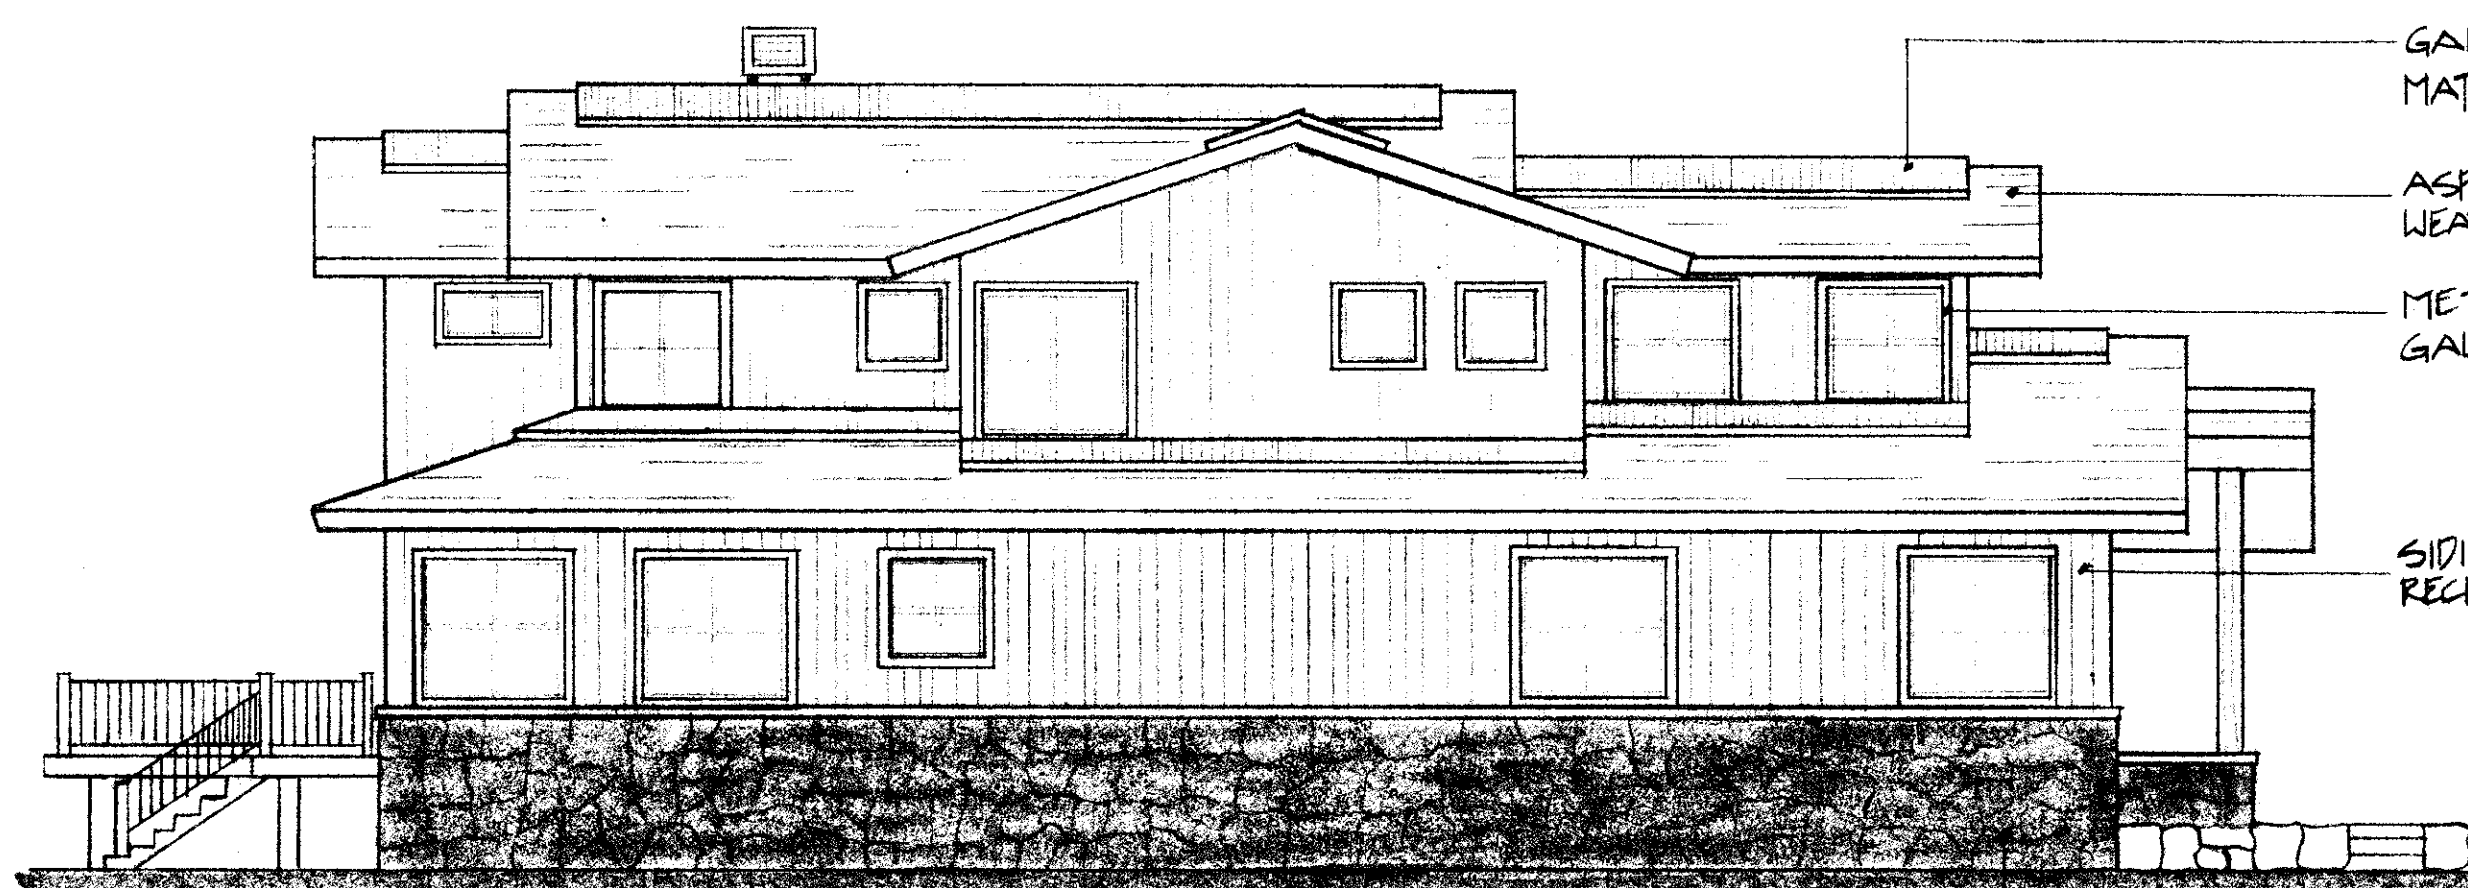

NORTH ELEVATION

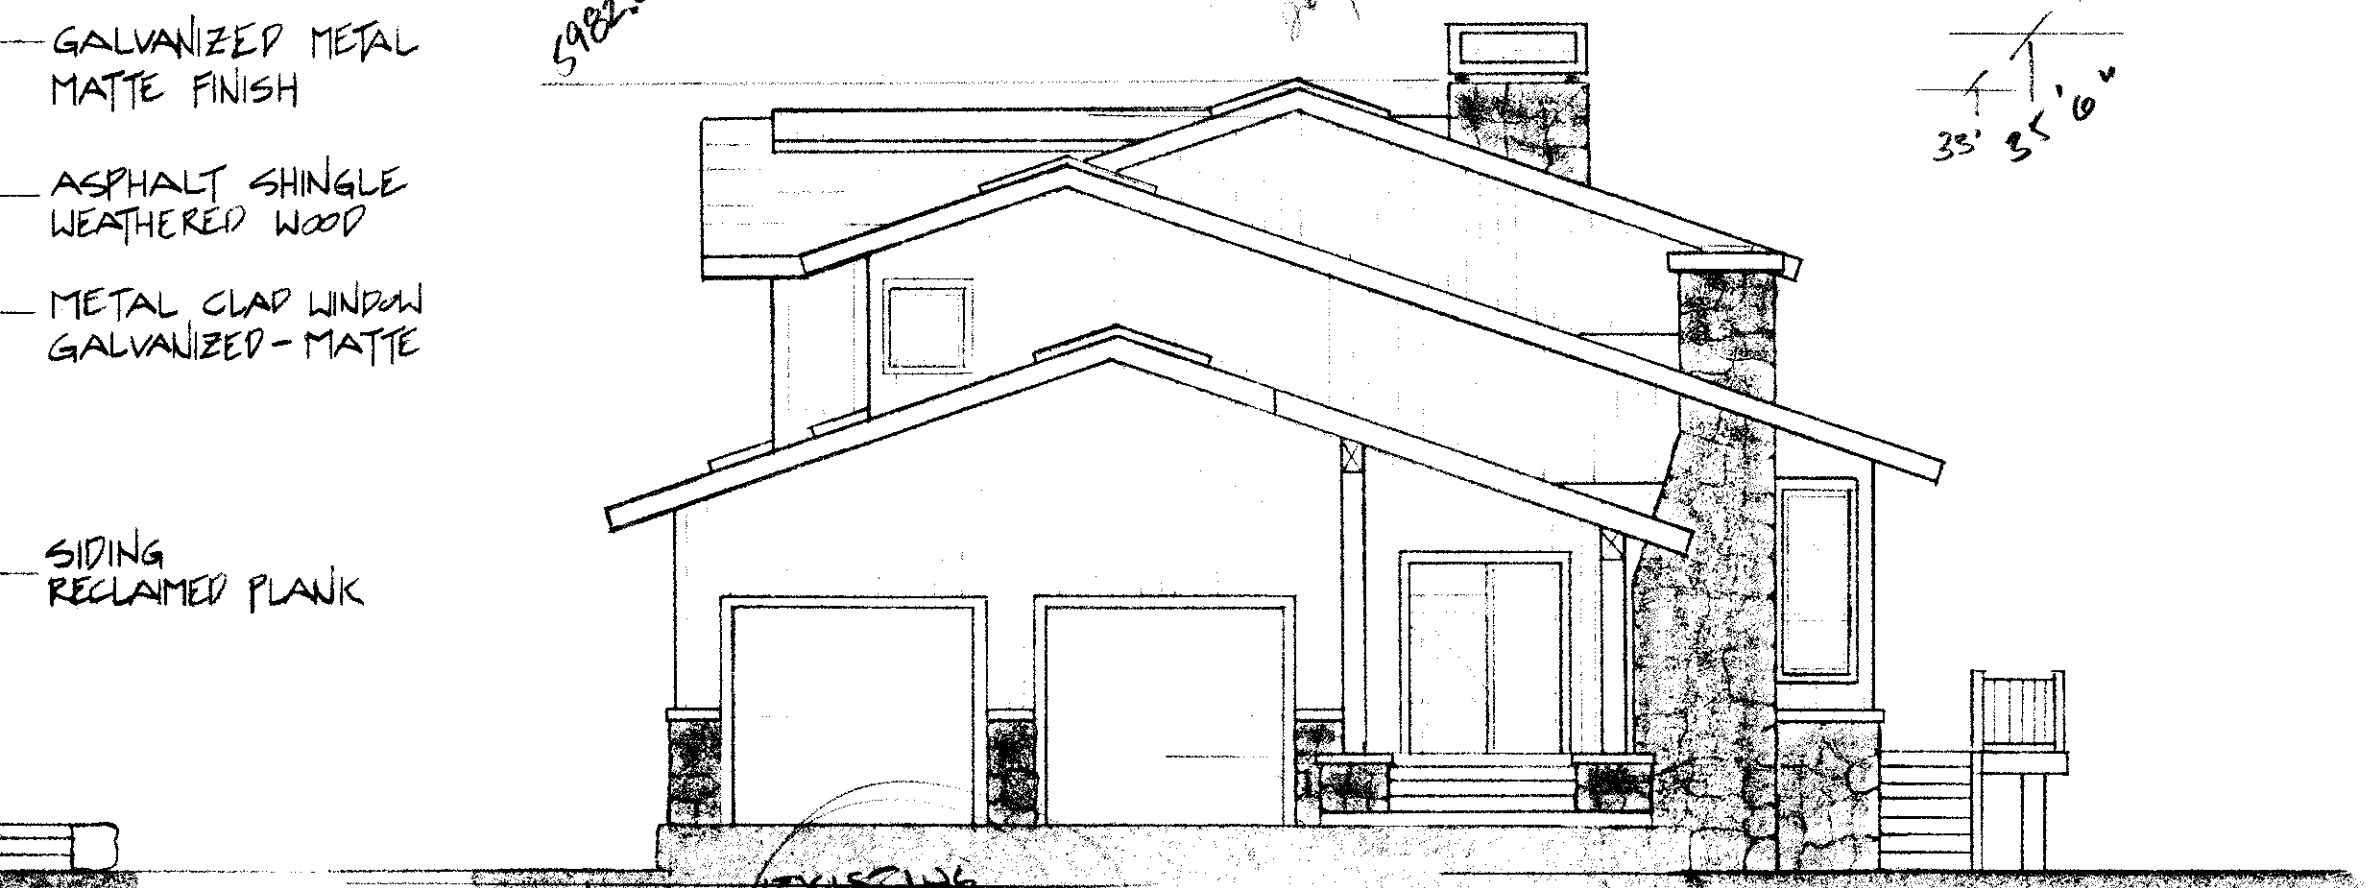

WEST ELEVATION

- GALVANIZED METAL MATTE FINISH
- ASPHALT SHINGLE WEATHERED WOOD
- METAL CLAP WINDOW GALVANIZED-MATTE
- SIDING RECLAIMED PLANK
- OLD WORLD STUCCO

EXISTING GRADE 5948.70
 2H1 TO TOP OF RIDGE 5982.8

33' 3" 6"

50'

Base