


NOTE:  
 1. CEDAR SHAKE ROOF  
 2. ROOF PITCH 9:12 UDN  
 3. EXTERIOR RECESSED CAN LIGHTING

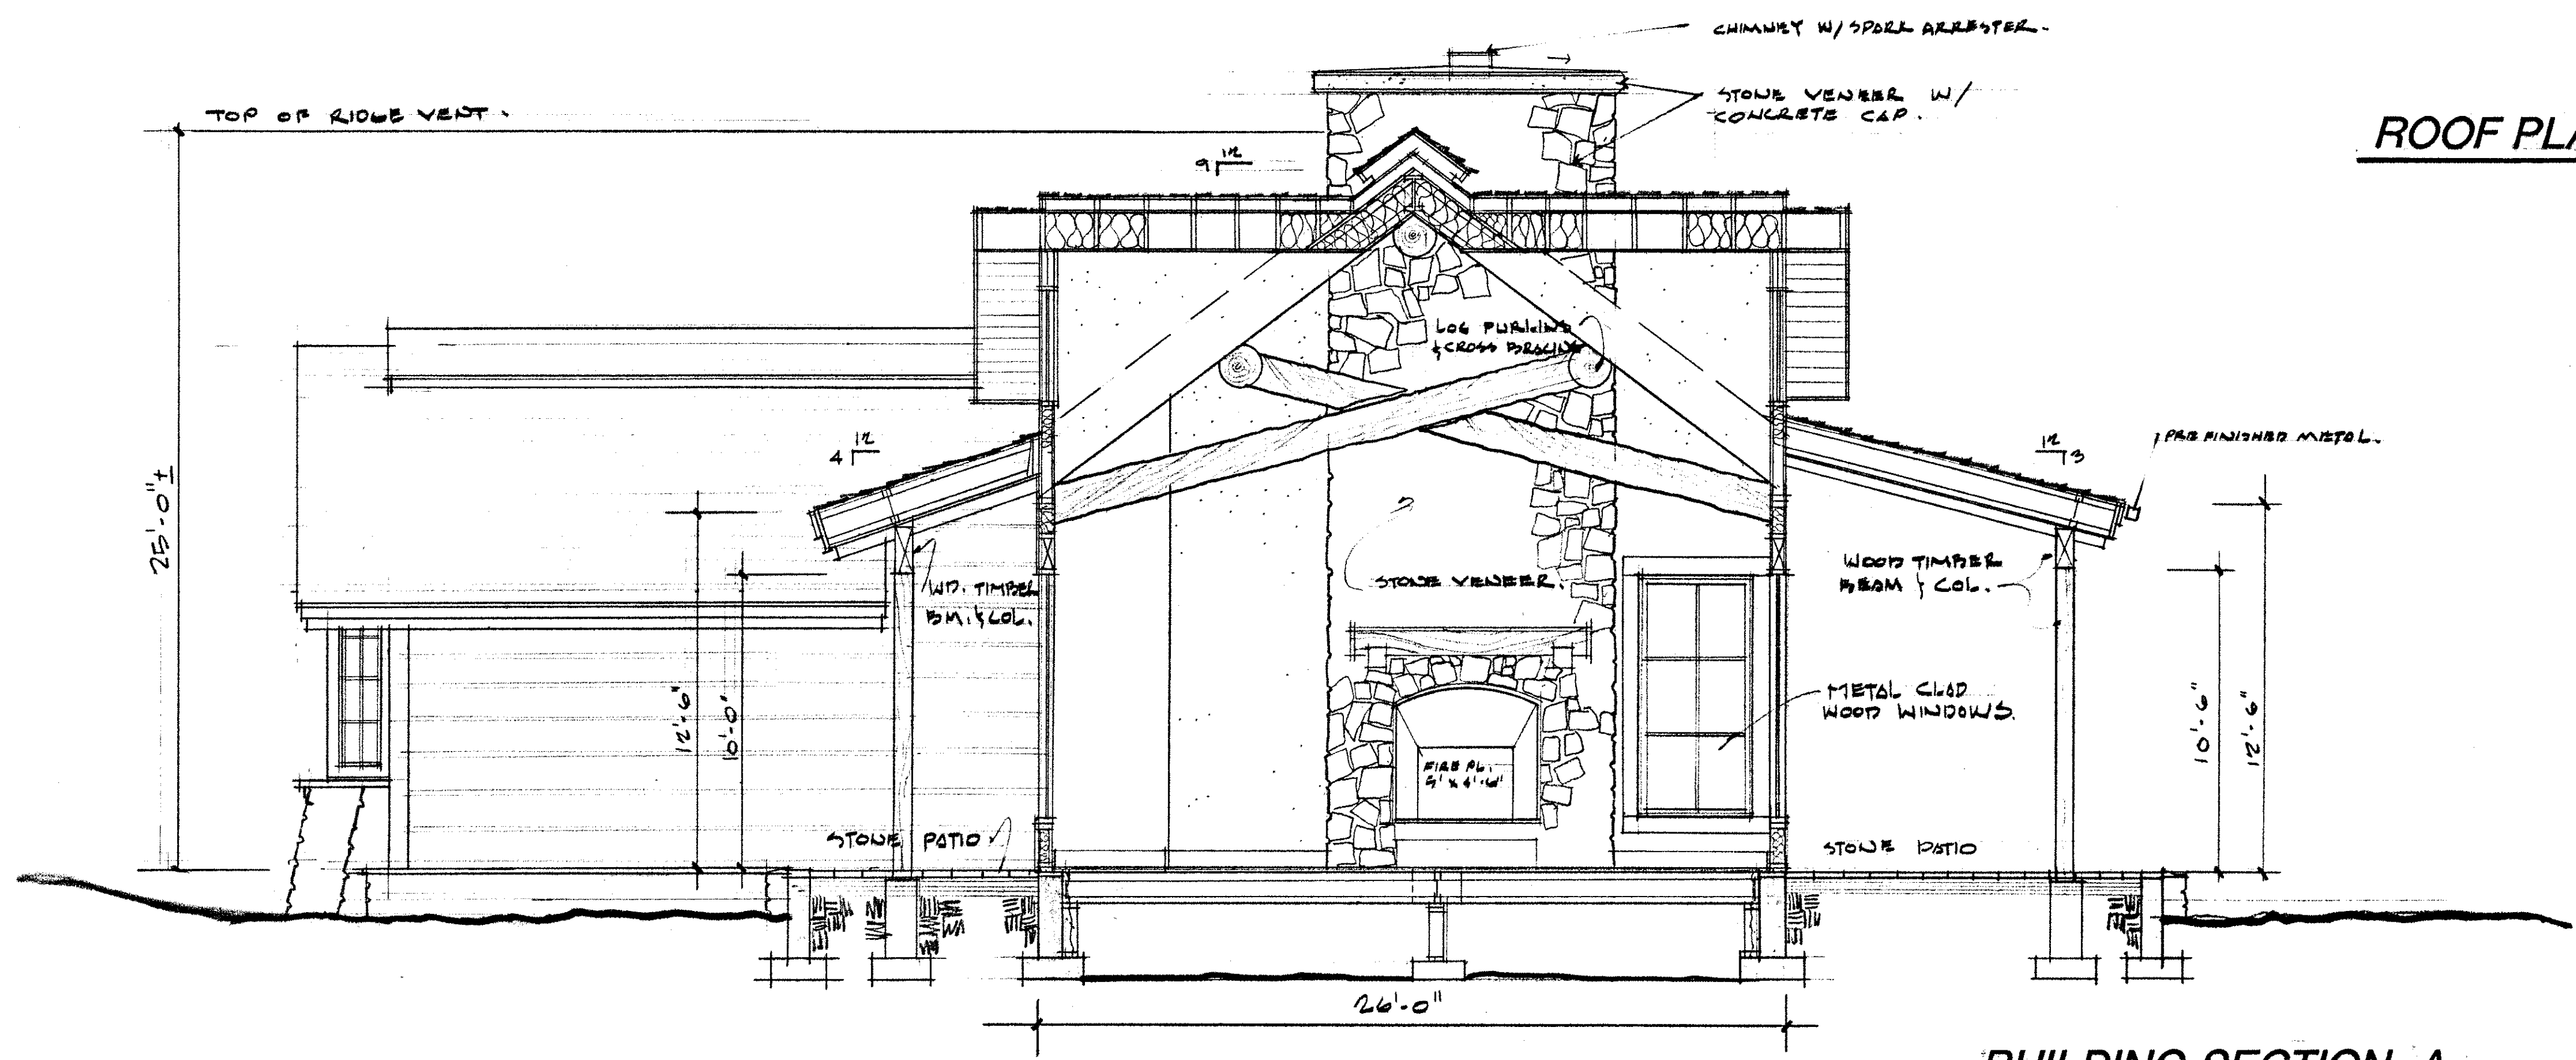

ROOF PLAN AND EXTERIOR LIGHTING

BUILDING SECTION A

MAY 2006

RUSCICCO / LACHMAN / BLANCON ARCHITECTURA P.A.

p.o. box 419 sun valley, idaho 83353  
 208 726 5608  
 copyright ©

McDONALD RESIDENCE